



NOTE - Responsibility is not accepted for errors made by others in scaling from this drawing. All construction information should be taken from figured dimensions only

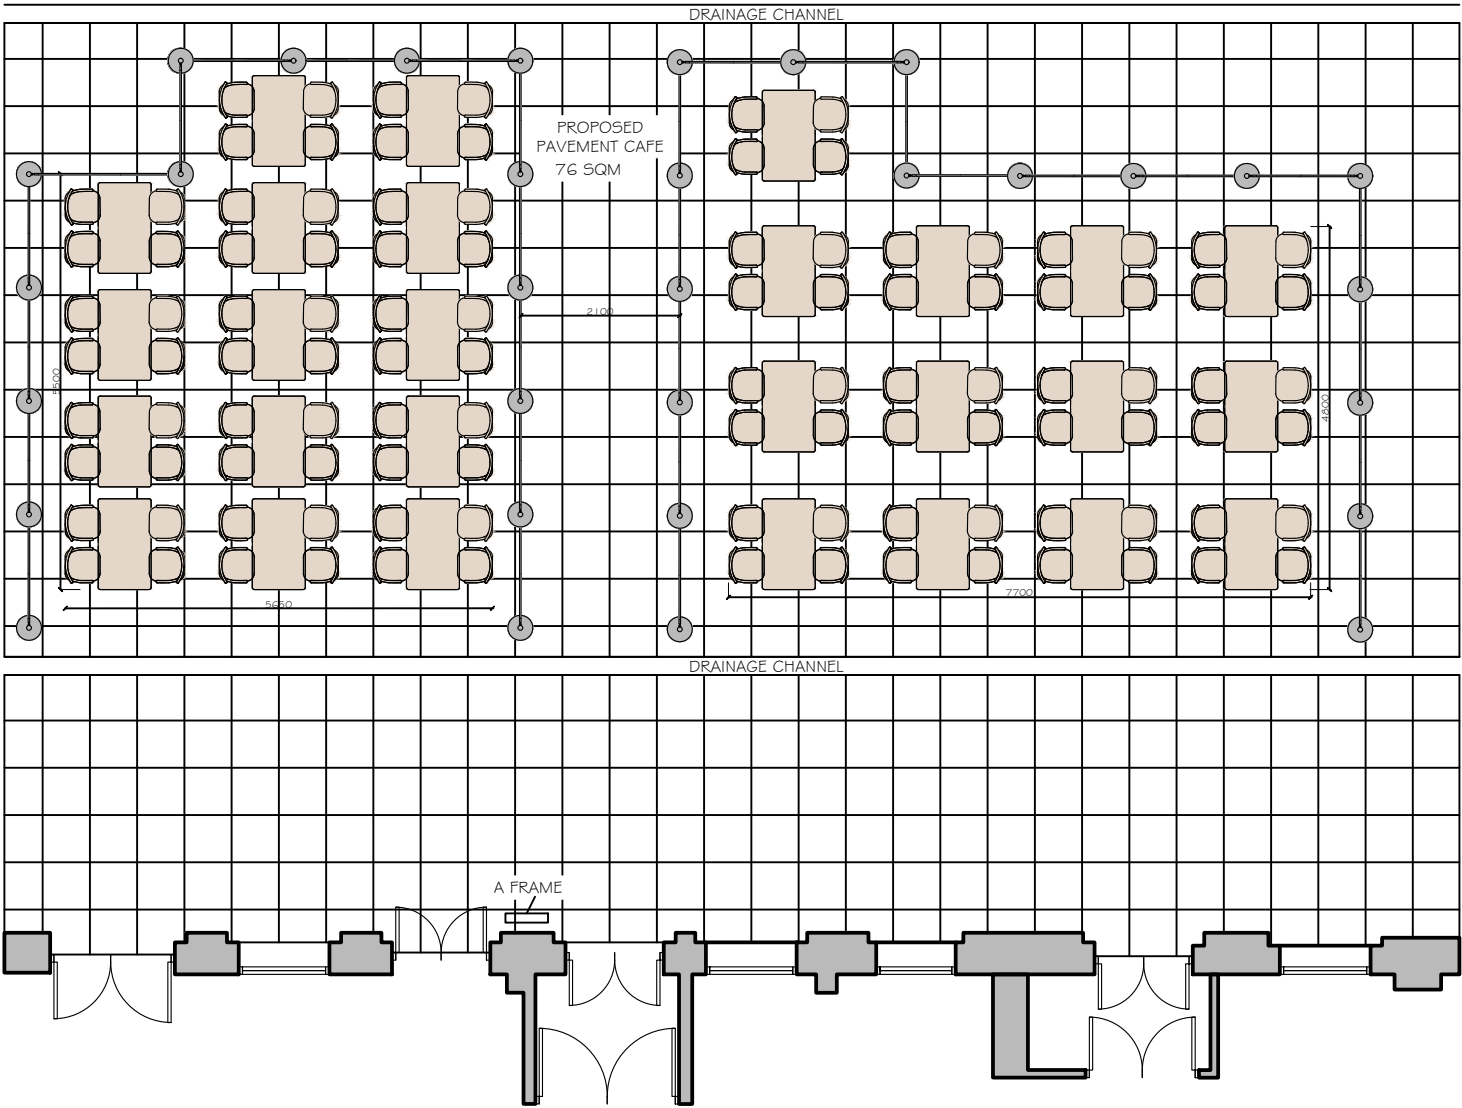

FRONT ELEVATION

 

EXAMPLE OF ROPE & POLE BARRIER



EXAMPLE OF BLACK GALAXY CHAIR

MILLBOARD TOP TABLES TO BE USED

REVISIONS

-

kdp

Basepoint Business Centre, Little High Street,
Shoreham by Sea, West Sussex BN43 5EG
+44 (0)1273 467518 www.kdpaine.co.uk

CLIENT	JD WETHERSPOON PLC	
PROJECT	PUB NO: 2201 THE THOMAS LLOYD, WARWICK	
DRAWING	PAVEMENT CAFE	
SCALE	DATE	DRAWN
A3/1:100	APR 2019	MT
PROJECT No	DRAWING No	REVISION
7556	03	