


- New Passenger Terminal Development Boundary
- Land within the ownership of WMIAL

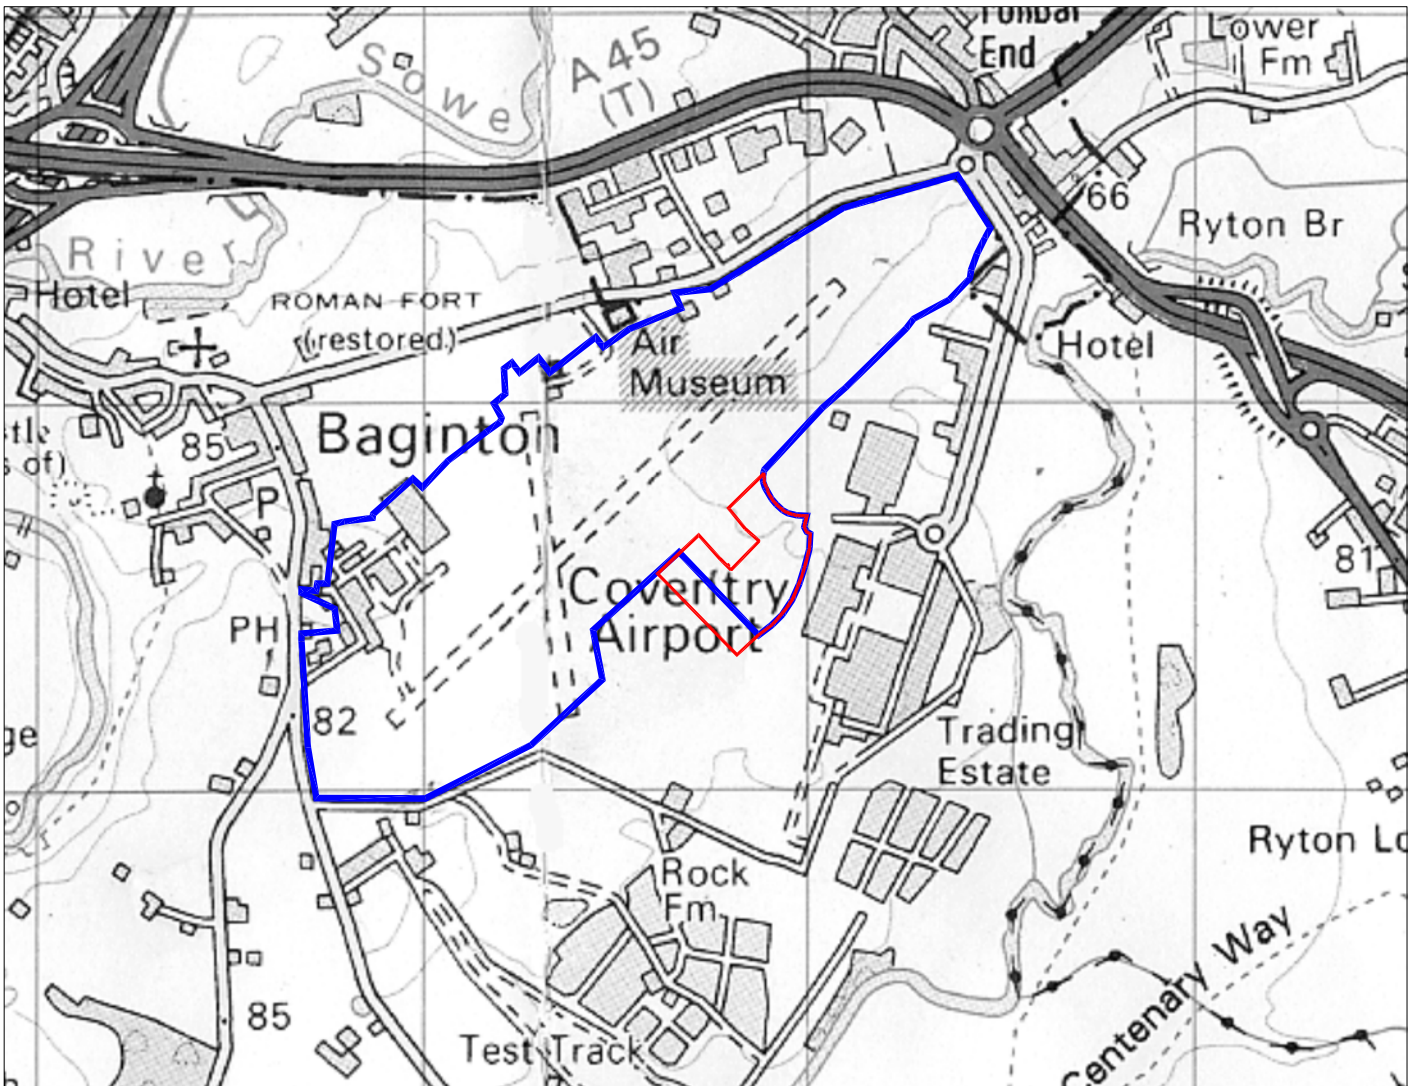

**Drawing Title**  
Figure S2.1 - Site Location Plan


**Project Title**  
Coventry Airport  
New Passenger Terminal

**Drawing Number**  
D108908/GE/01

SCALE AT A4		Not to Scale	
Drn	BTW	Appd	NS
Chk	KS	Date	JUL 05
		Date	

Scott Wilson Kirkpatrick & Co Ltd  
46 The Calls  
Leeds  
LS2 7EY  
Telephone (01132) 461 844  
Fax (01132) 461 796



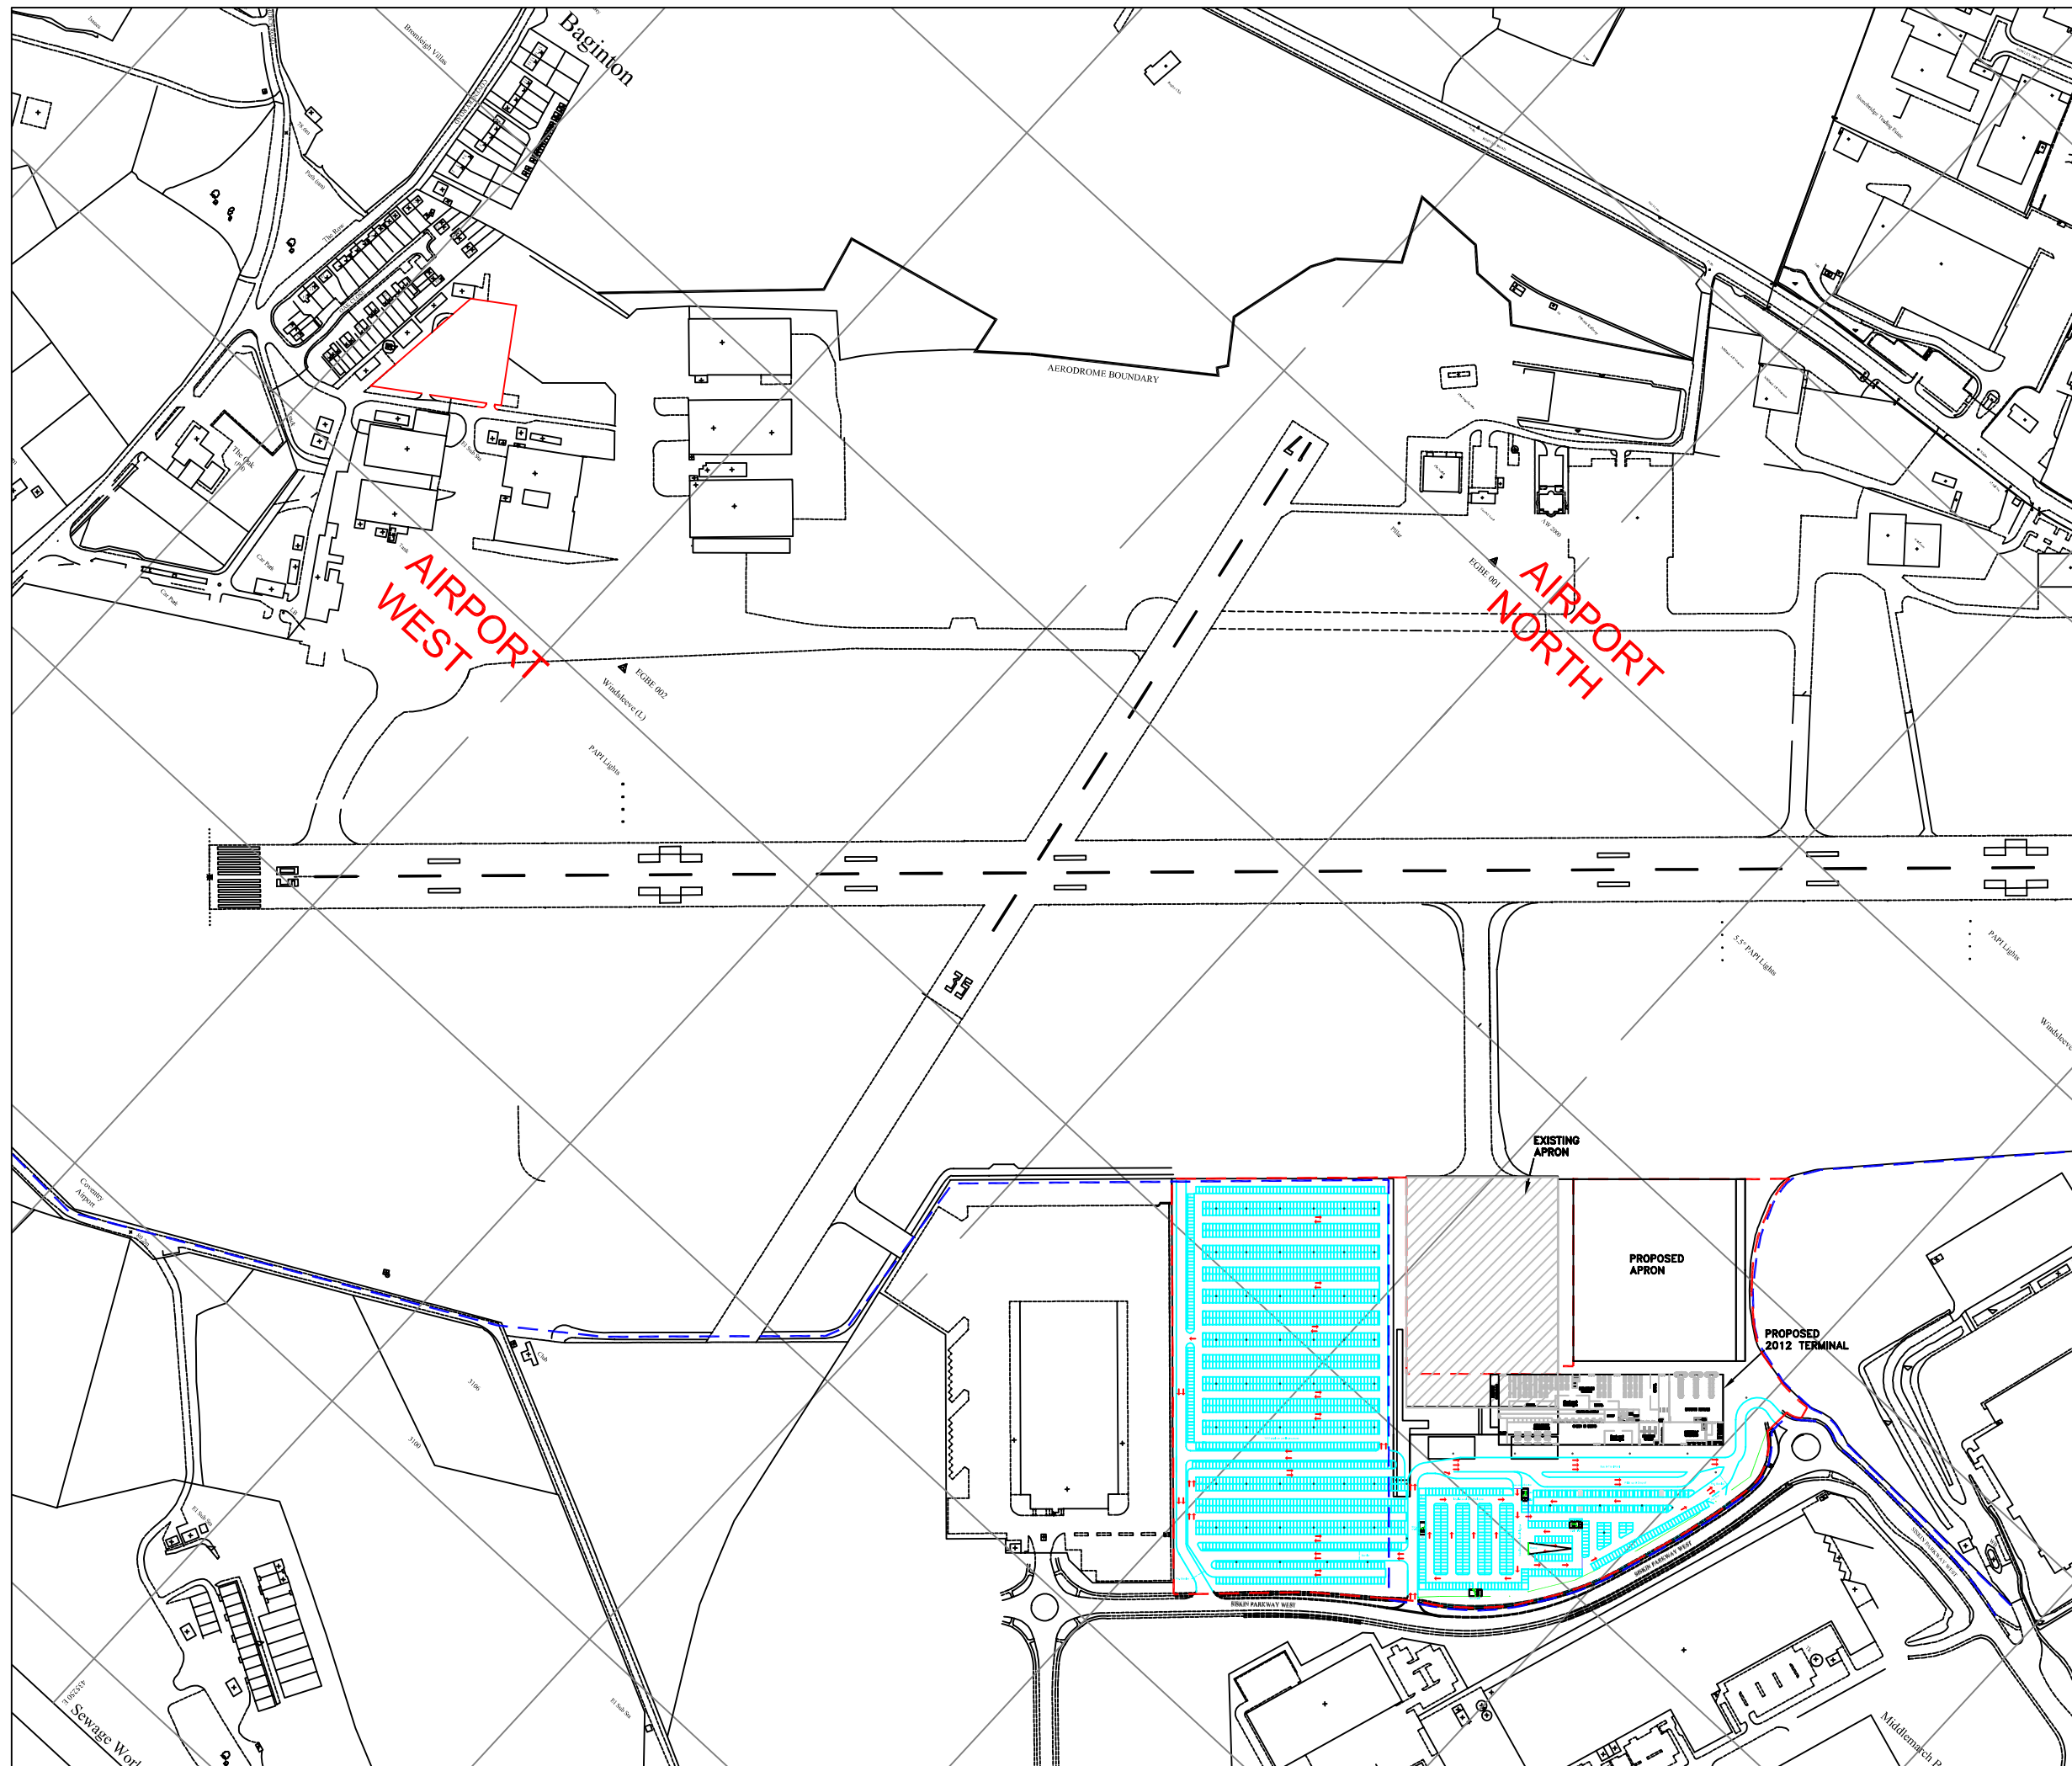

This drawing may be used for the Purpose intended and only written dimensions shall be used.

- KEY:**
- Planning Application Boundary
  - Airport Operational Boundary
  - Airside Security Fence, 2.2m High

Drawing Number  
D108908/GE/02

Project  
Coventry Airport  
New Passenger Terminal

Drawing Title  
Figure S2.4  
New Passenger Terminal  
Masterplan 2014

Scale at A3  
NTS

Dwn	GB	Det	Appd	NS
-----	----	-----	------	----

Chk	KS	Tech Chk	Det Chk	Date	JUL 05
-----	----	----------	---------	------	--------