


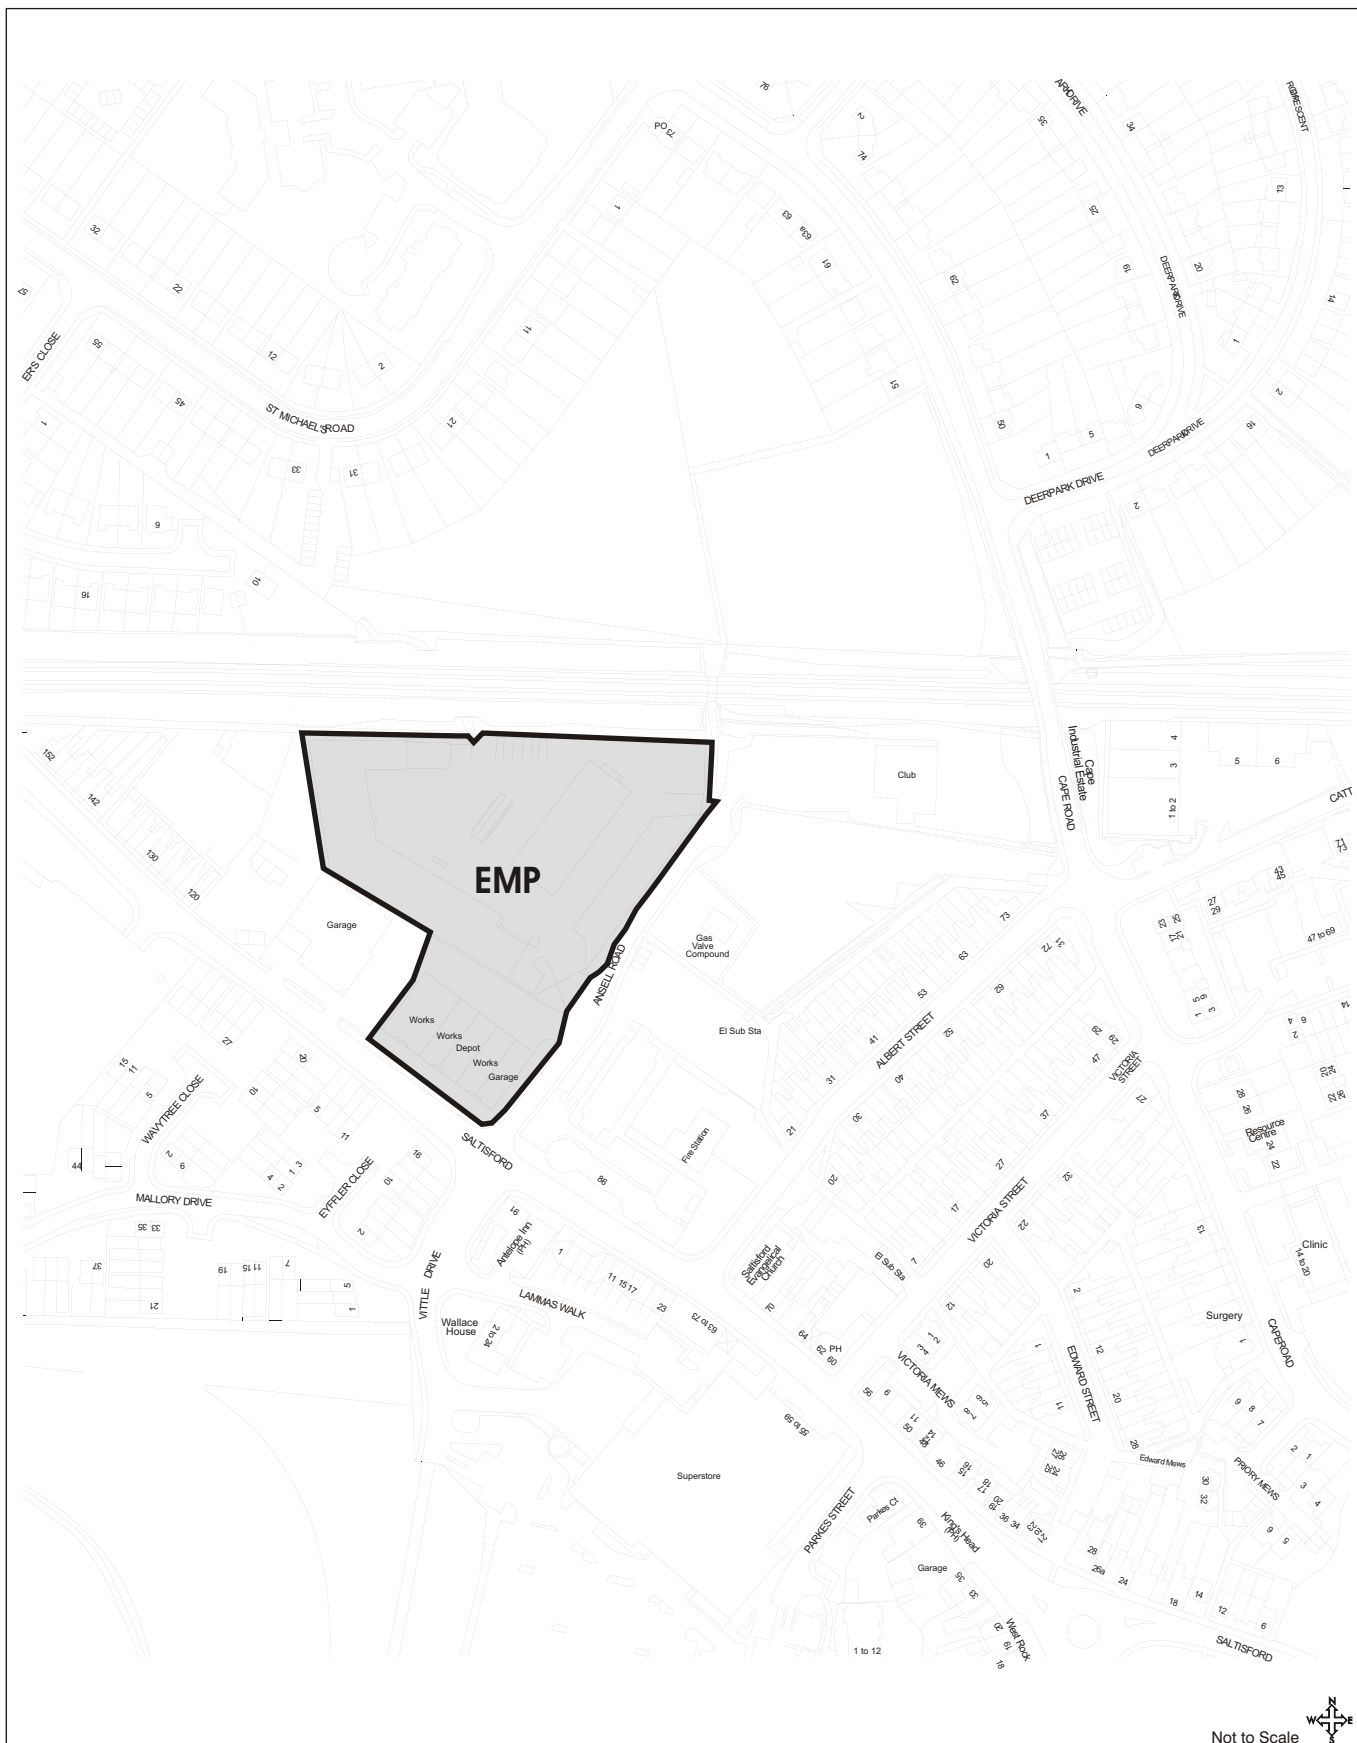

**Employment
Allocation Sites**

Site Address: Saltisford Depot, Saltisford, Warwick.

EMP Site E (SSP1)

Warwick District
Local Plan 1996 - 2011
September 2007

'Crown Copyright. All rights reserved Warwick District Council LA100018302 2007.'

J Archer, MCD, MRTPL
Planning & Engineering Department,
Warwick District Council,
P O Box 2178, Riverside House,
Milverton Hill, Leamington Spa,
Warwickshire, CV32 5QH

