


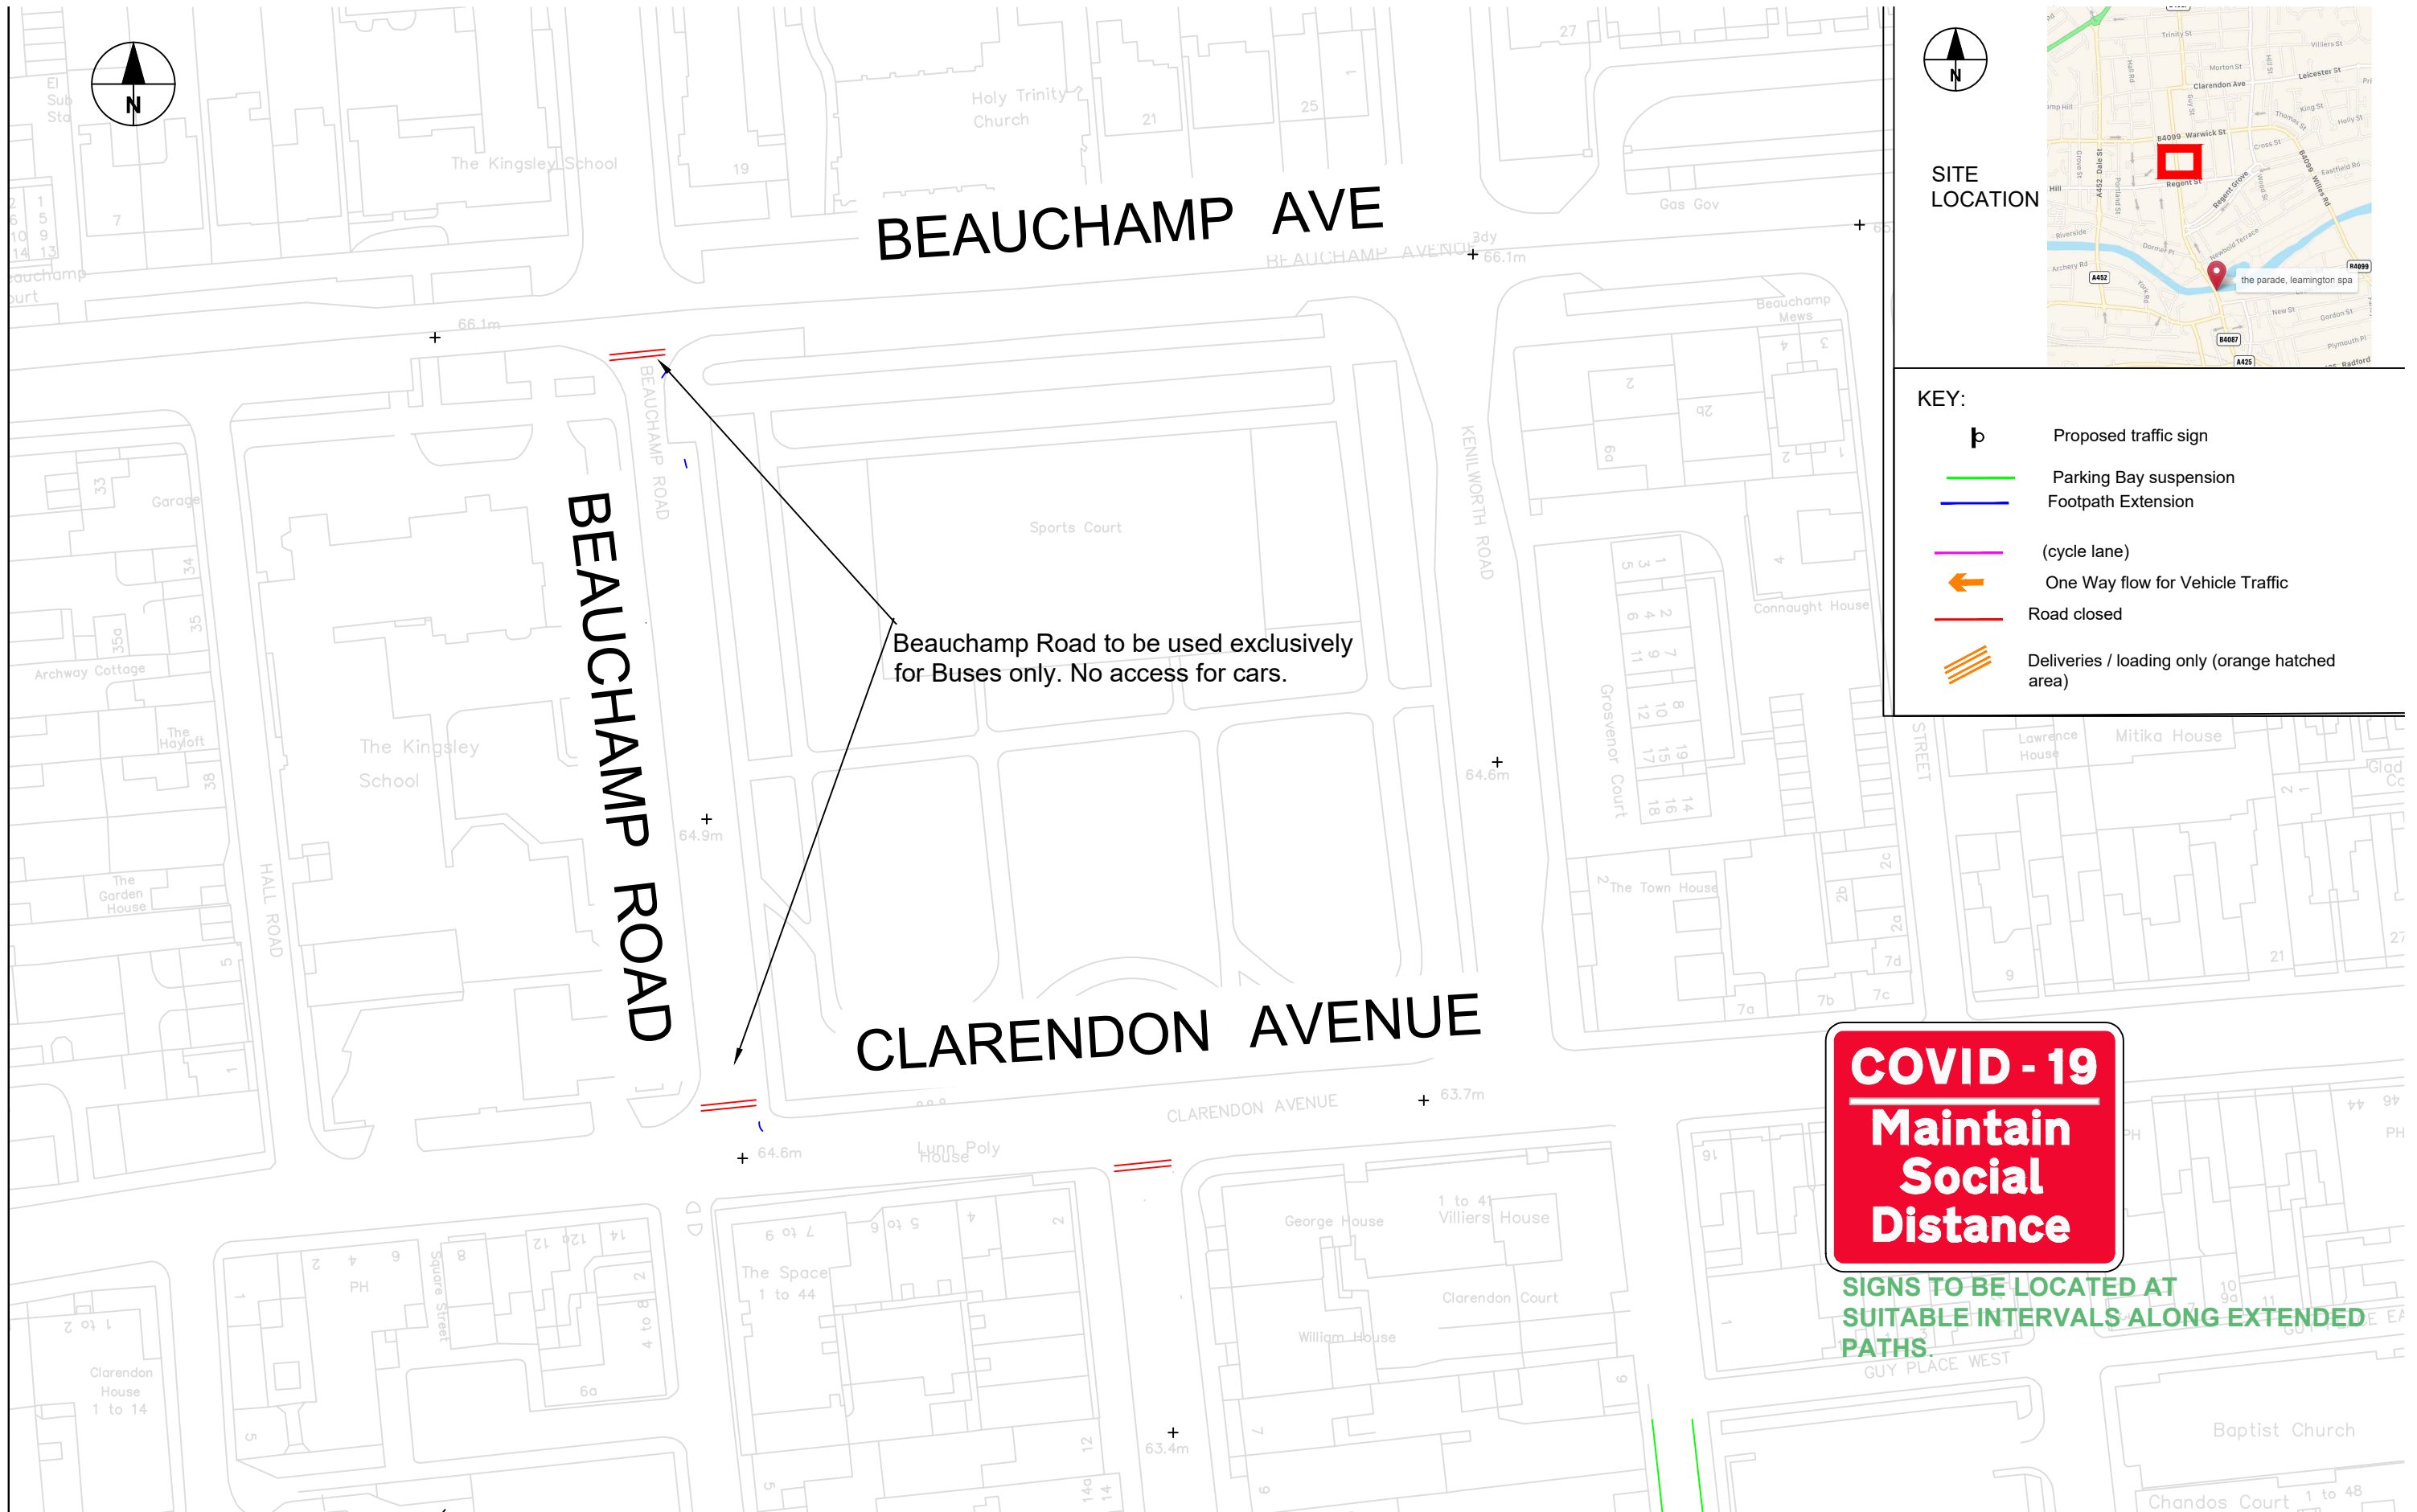



Warwickshire
County Council

TRANSPORT
AND ECONOMY

www.warwickshire.gov.uk

mailto:communities@warwickshire.gov.uk

Traffic & Road Safety

Communities,
Shire Hall Post Room
Warwick, CV34 4SP
Tel : 01926 410410

OPTION B

Based on Ordnance Survey mapping with the permission of the Controller of HMSO
© Crown Copyright and database right 2011. Ordnance Survey 100019520.
All rights reserved.
Unauthorised reproduction infringes copyright and may lead to prosecution or civil proceedings.
Warwickshire County Council.

REV	DATE	BY	CHK	AMENDMENT
-	--/--/--	-	-	-
-	--/--/--	-	-	-
-	--/--/--	-	-	-
-	--/--/--	-	-	-
-	--/--/--	-	-	-

Drawing title	Drawn by	Checked by
Leamington Spa COVID 19 Shared space (draft) Parade Full Road Closure	JL	
	Date	May 2020
	Scale	N/S
Project title	Drawing number	
COVID 19 scheme	DWG no 1 (draft)	