


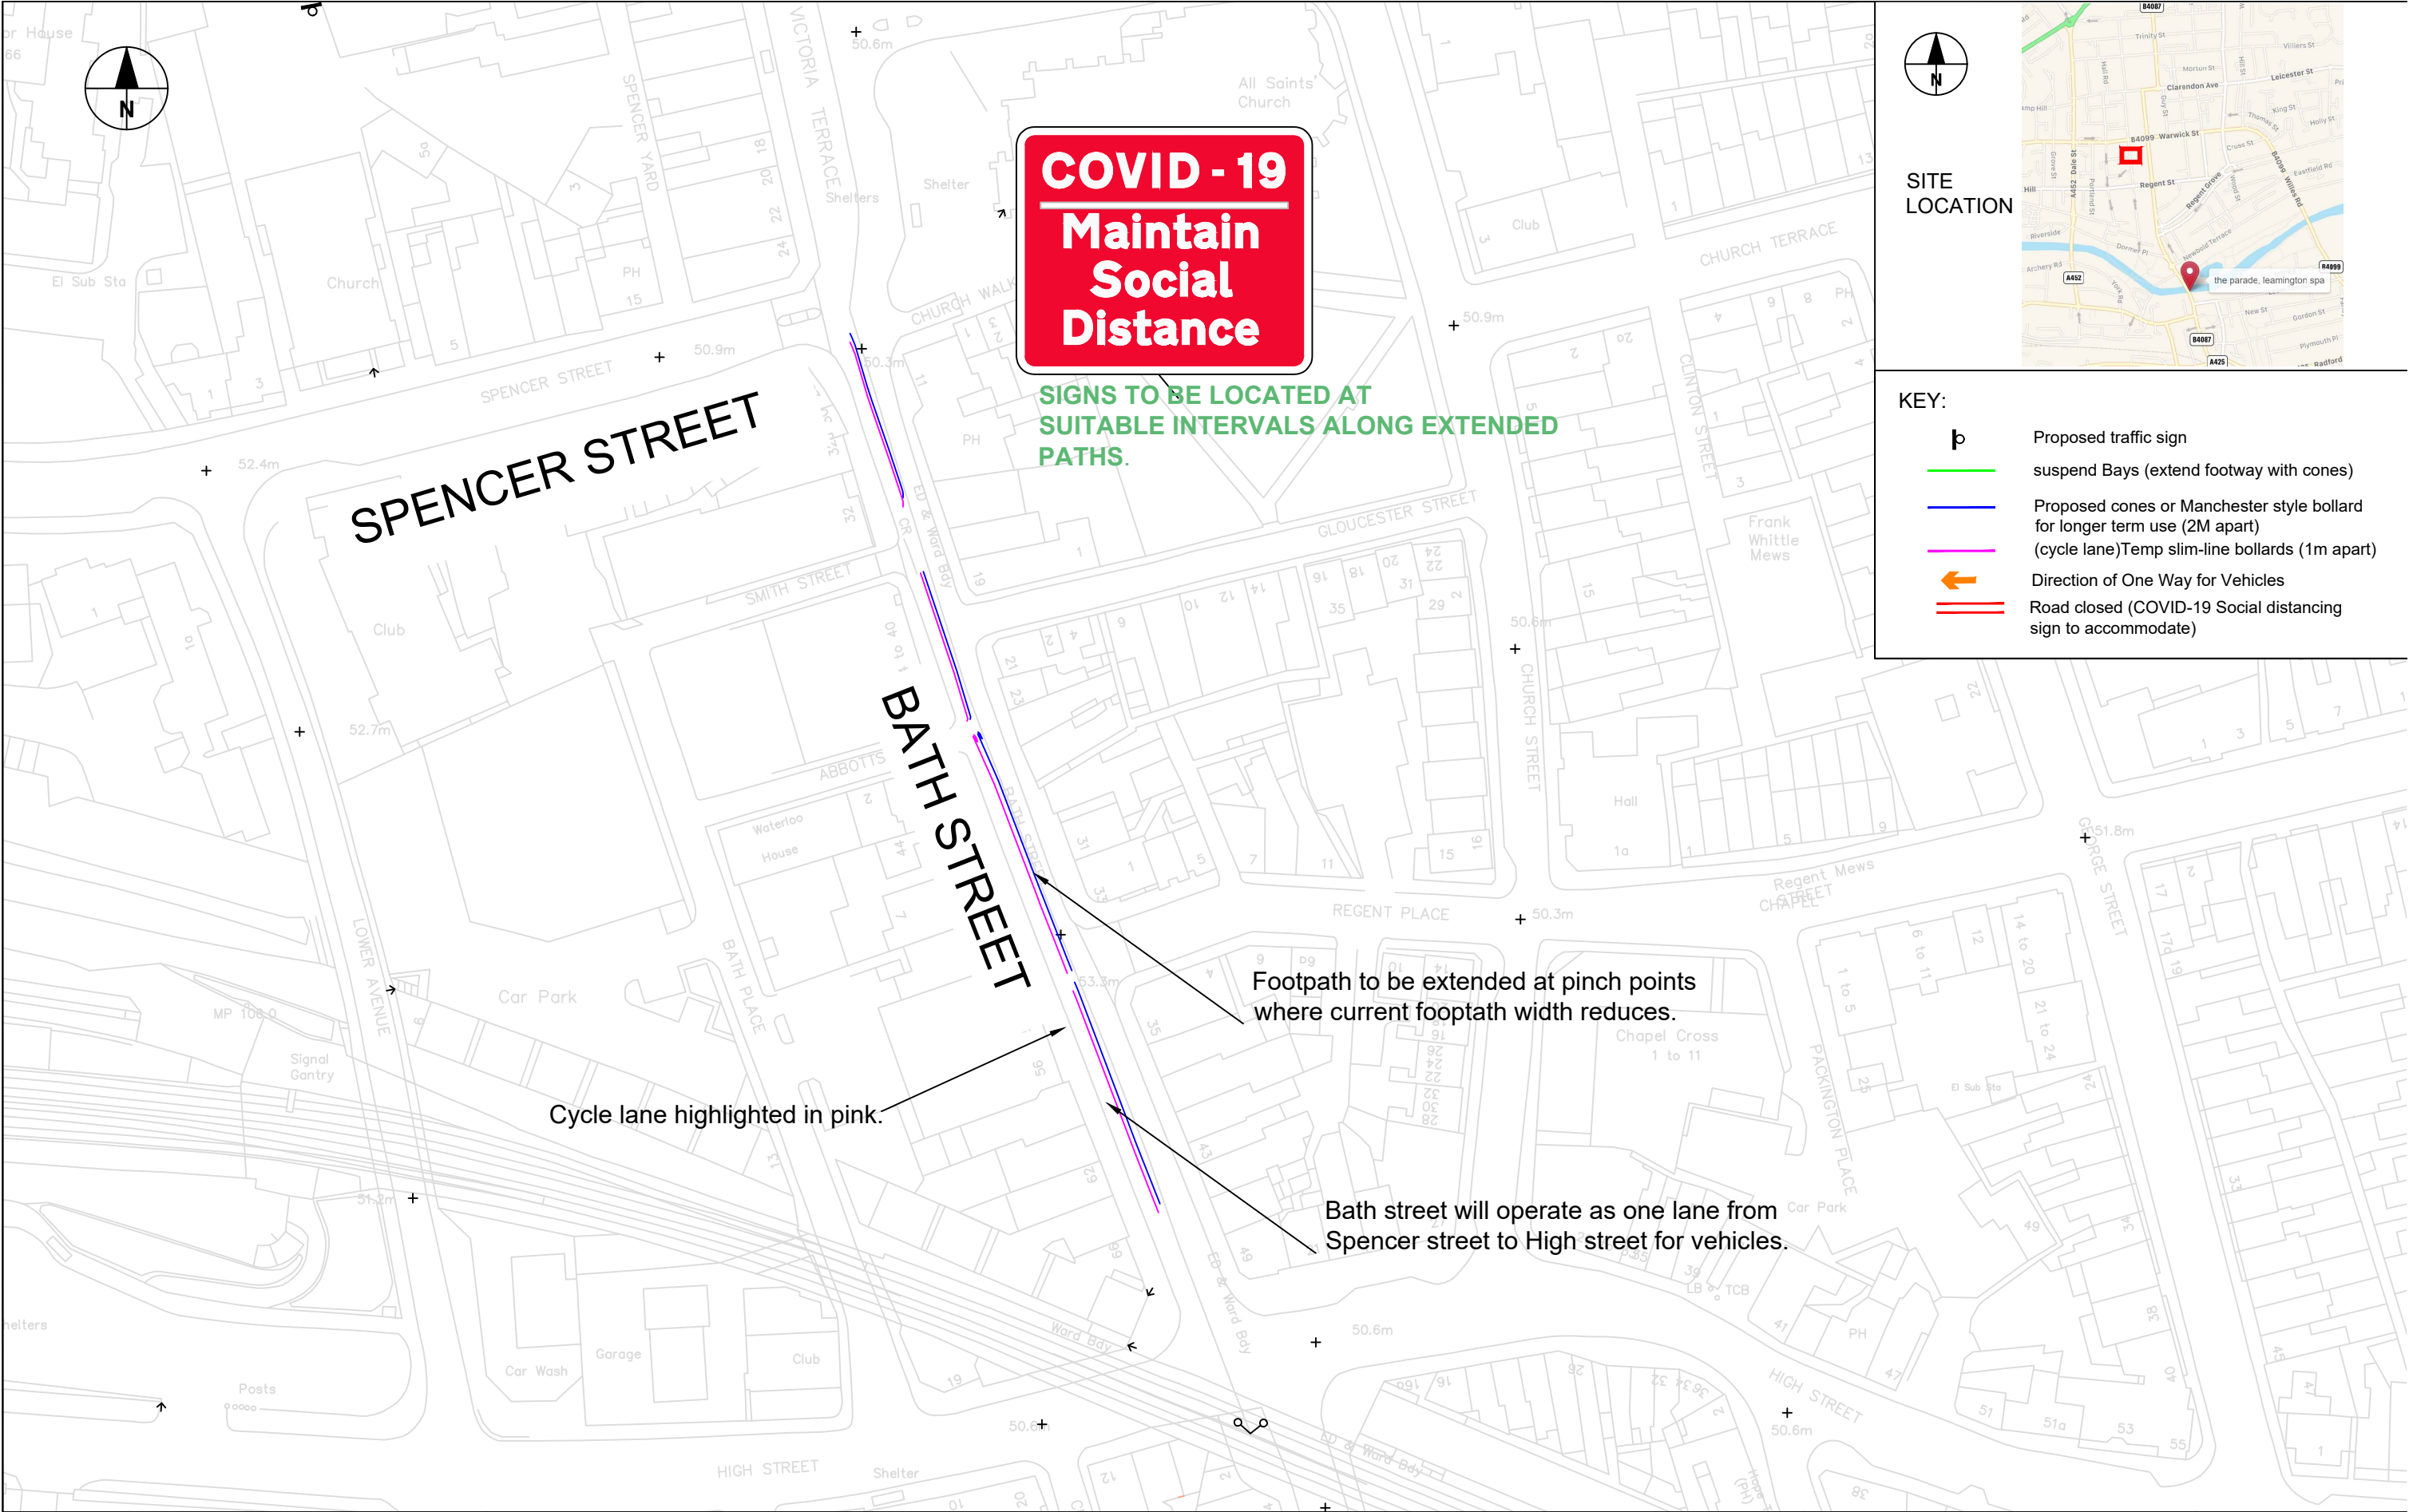

 Warwickshire County Council TRANSPORT AND ECONOMY www.warwickshire.gov.uk mailto:communities@warwickshire.gov.uk	Traffic & Road Safety Communities, Shire Hall Post Room Warwick, CV34 4SP Tel : 01926 410410	OPTION A Based on Ordnance Survey mapping with the permission of the Controller of HMSO © Crown Copyright and database right 2011. Ordnance Survey 100019520. All rights reserved. Unauthorised reproduction infringes copyright and may lead to prosecution or civil proceedings. Warwickshire County Council.	REV	DATE	BY	CHK	AMENDMENT	Drawing title Leamington Spa COVID 19 Shared space (draft) Bath Street	Drawn by JL	Checked by	
			-	--/--/--	-	-	-		Date May 2020	Scale N/S	
			-	--/--/--	-	-	-				
			-	--/--/--	-	-	-	Project title COVID 19 scheme	Drawing number DWG no 6 (draft)		
			-	--/--/--	-	-	-				