

No smoking is permitted in the external seating area

**GENERAL NOTES**




ALL DIMENSIONS TO BE CHECKED ON SITE PRIOR TO COMMENCEMENT OF WORKS - PLEASE REPORT ERRORS OR OMISSIONS TO THE ARCHITECT.

THIS DRAWING HAS BEEN PRODUCED FOR THE PURPOSES OF PLANNING AND BUILDING REGULATIONS APPROVALS ONLY AND IS NOT INTENDED TO BE A FULL WORKING DRAWING.

THIS DRAWING IS TO BE READ IN CONJUNCTION WITH ANY WRITTEN SPECIFICATIONS, SCHEDULES OF WORK AND STRUCTURAL ENGINEERS DETAILS AS APPROPRIATE.

THIS DRAWING IS THE COPYRIGHT OF PUMP HOUSE DESIGNS AND ANY FURTHER REPRODUCTION OF THE PLAN IS NOT PERMITTED WITHOUT OBTAINING PRIOR CONSENT.

© CROWN COPYRIGHT - LICENCE NO. 100032237

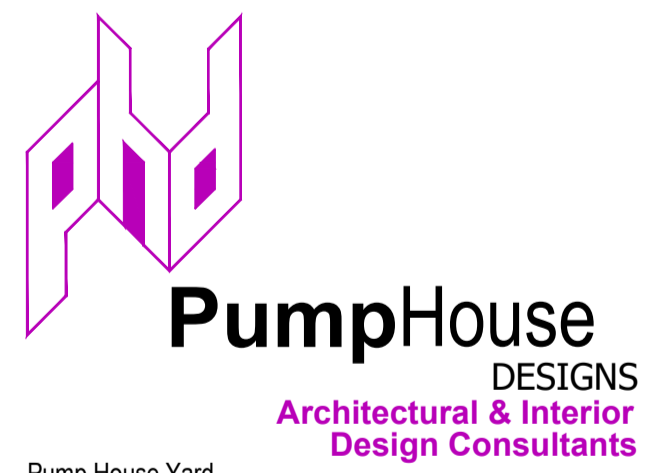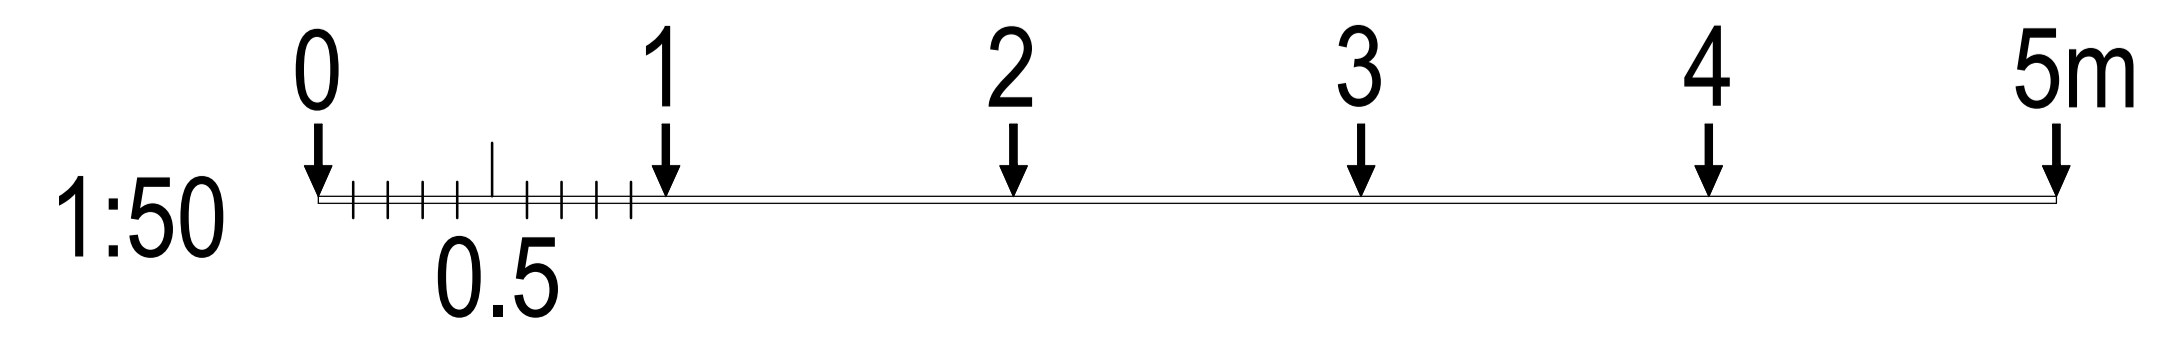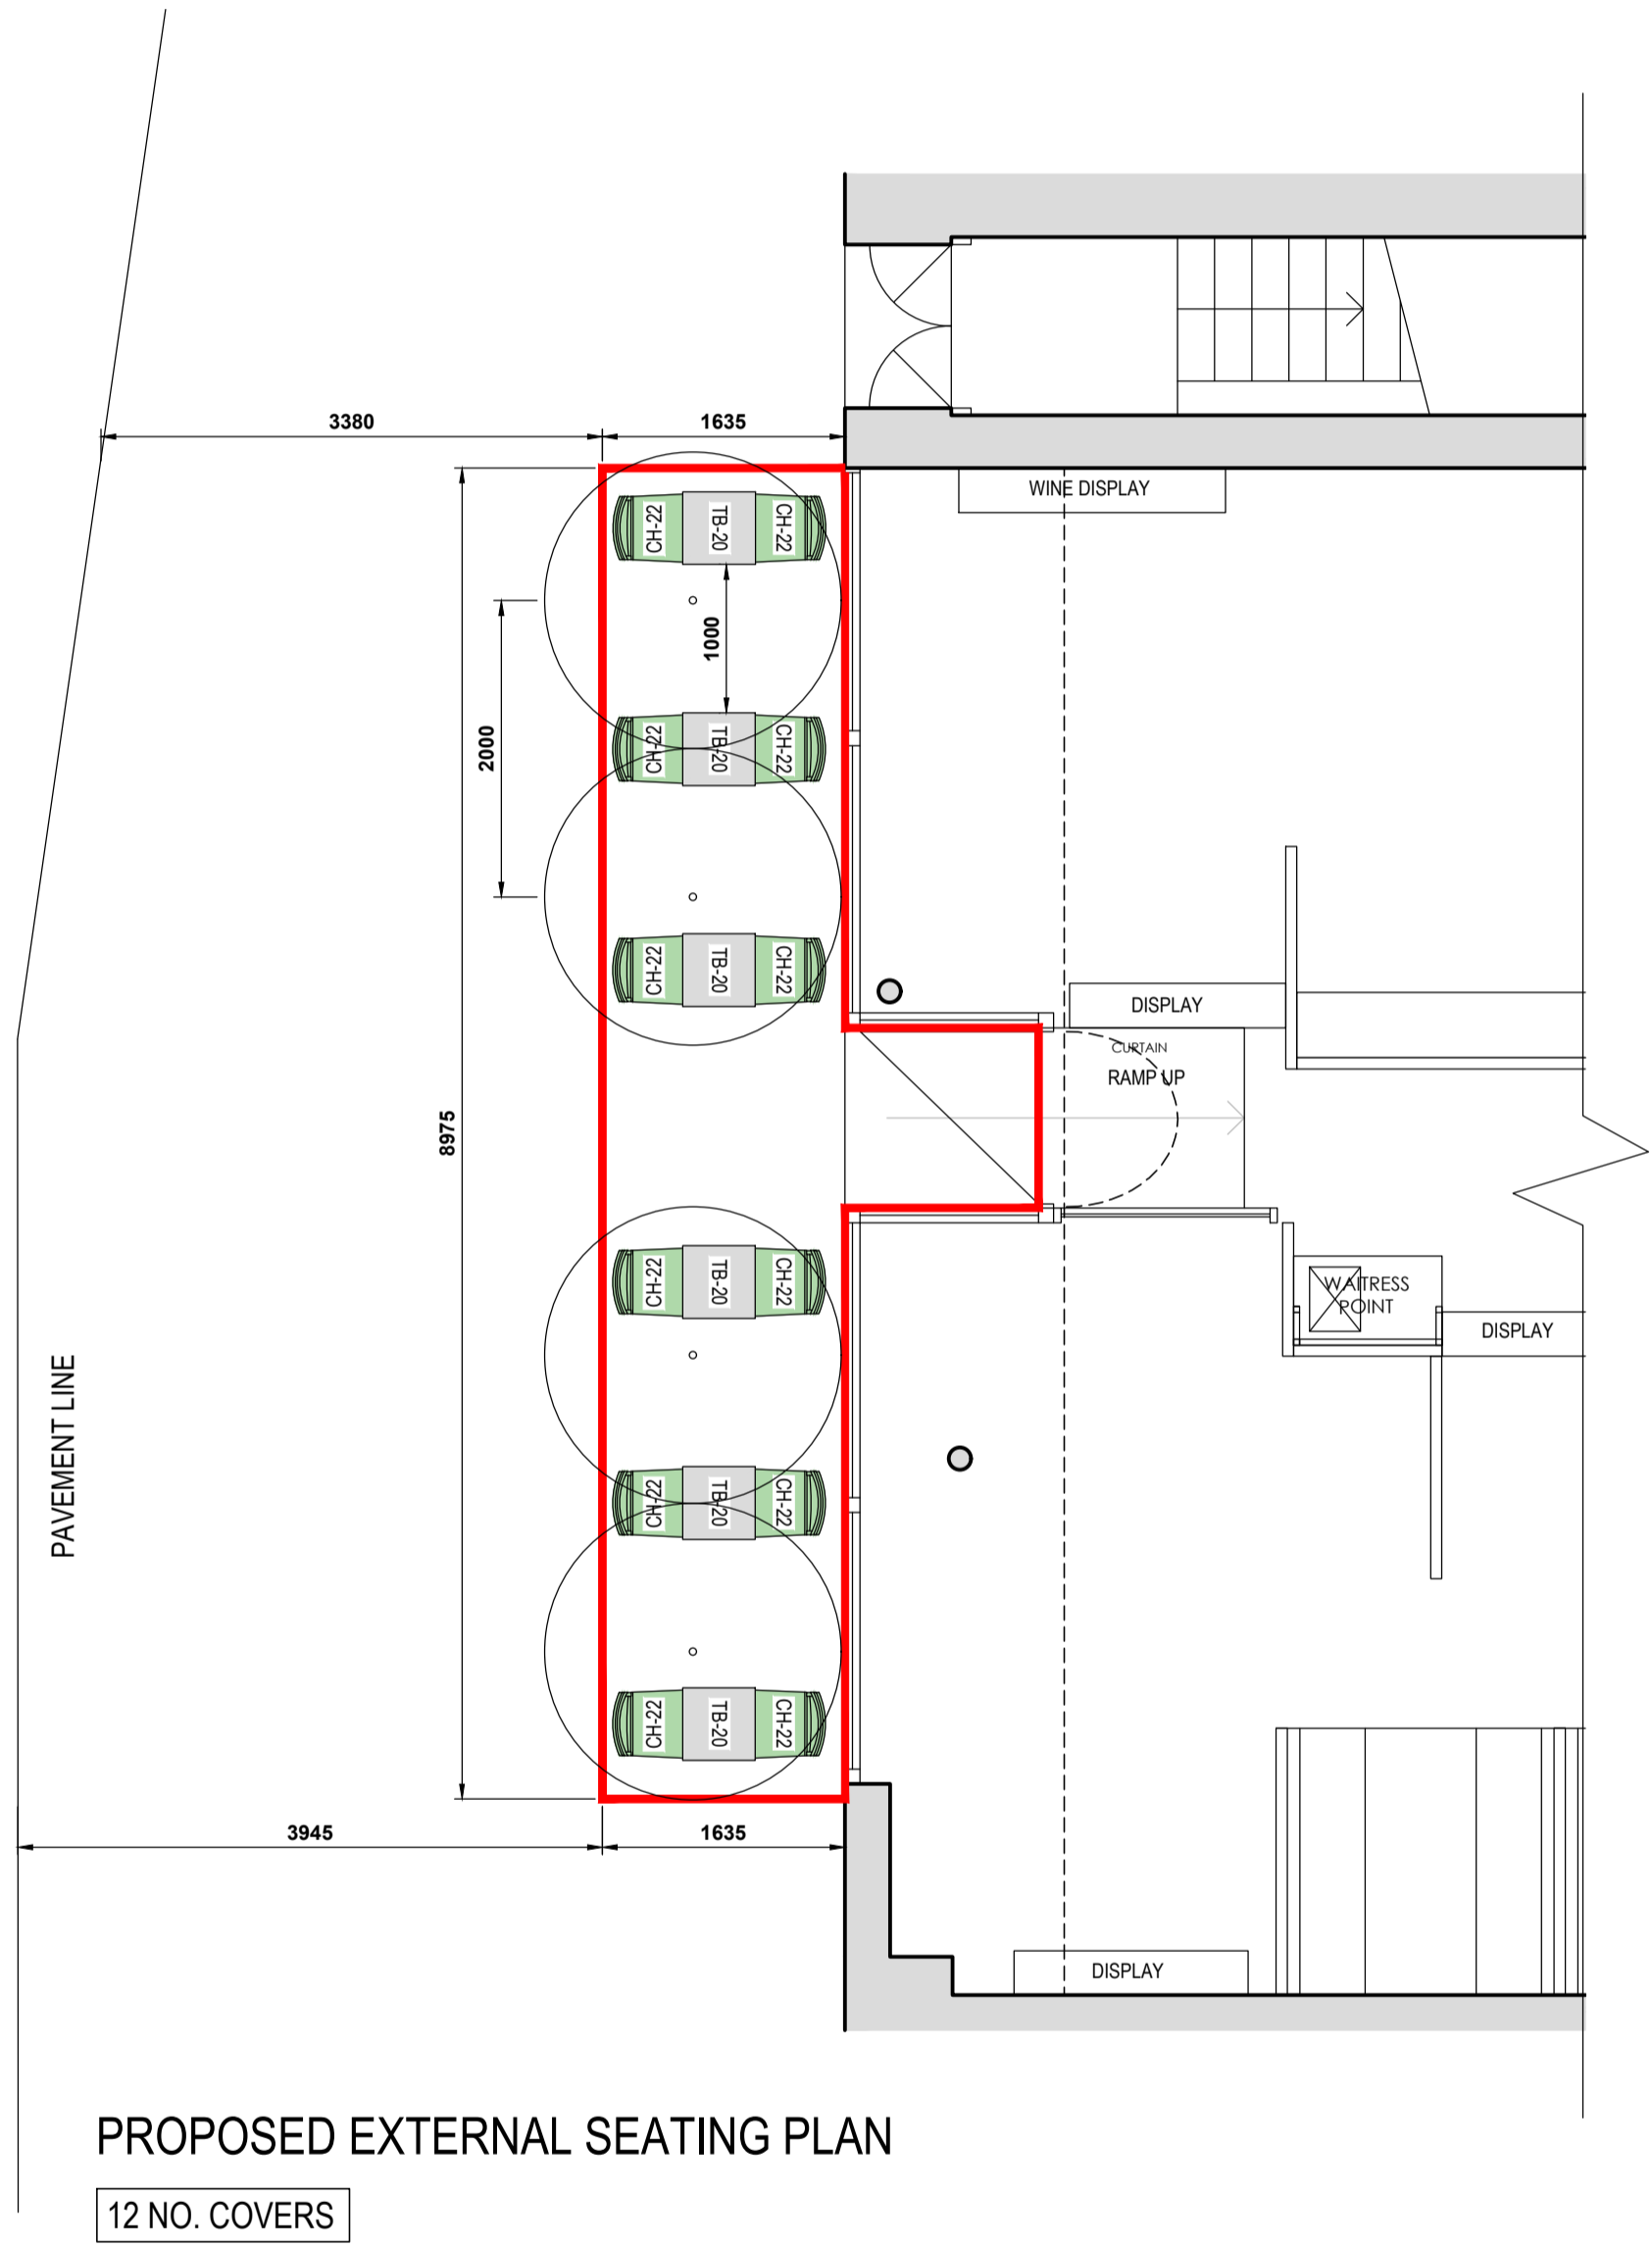

Pump House Yard  
The Green  
Sedlescombe  
East Sussex  
TN33 0QA  
info@pumphousedesigns.co.uk  
www.pumphousedesigns.co.uk

T: 01424 871120

F			
E			
D			
C			
B			
A	UMBRELLAS ADDED	LK	08.06.21

**BILL'S RESTAURANTS**  
140 / 142 PARADE  
LEAMINGTON SPA  
WARWICKSHIRE

PROPOSED EXTERNAL SEATING PLAN

DRAWN BY - A TIDMARSH  
DATE - JULY 2020  
SCALE - 1:50 @ A1

DRAWING No. 6553 / 41 / 205 A