
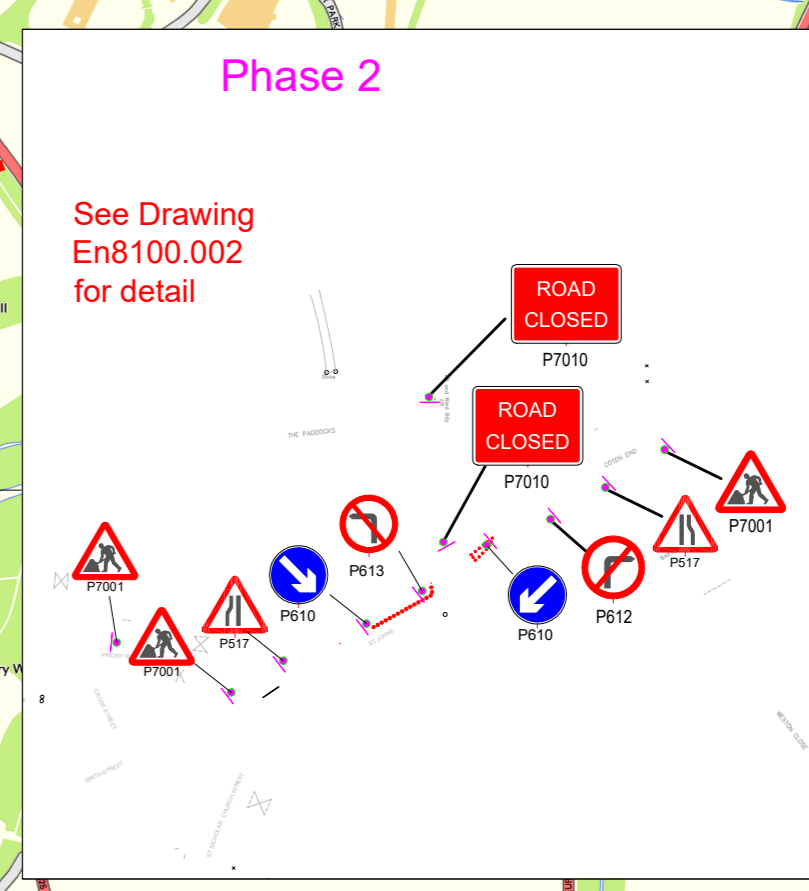
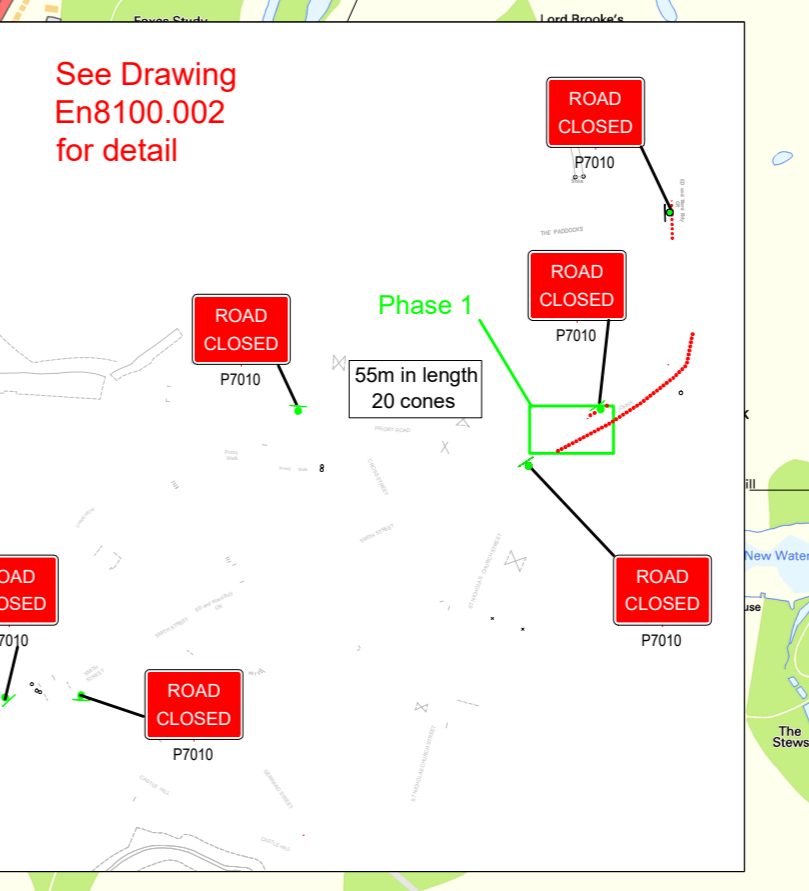
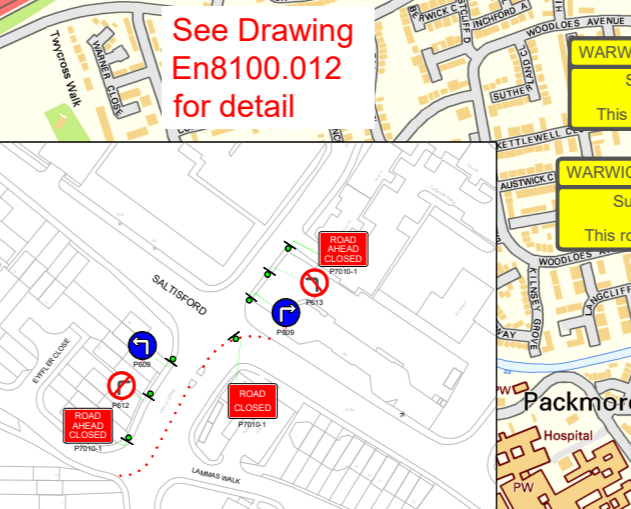
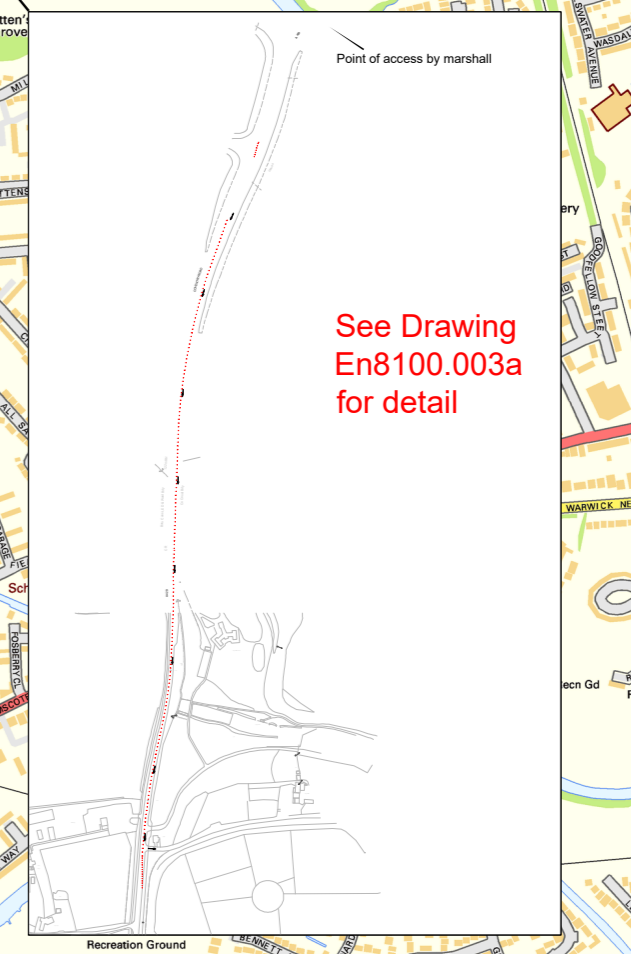
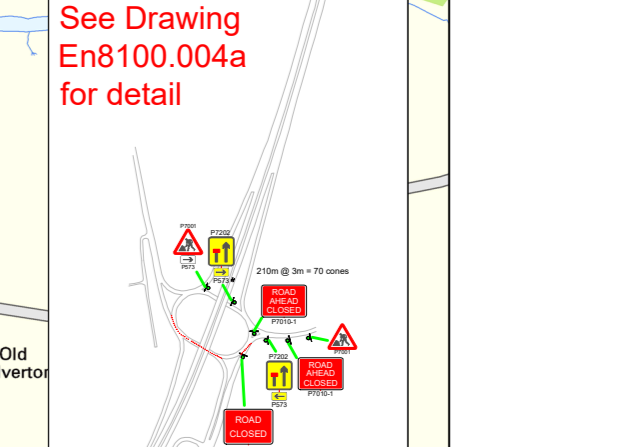
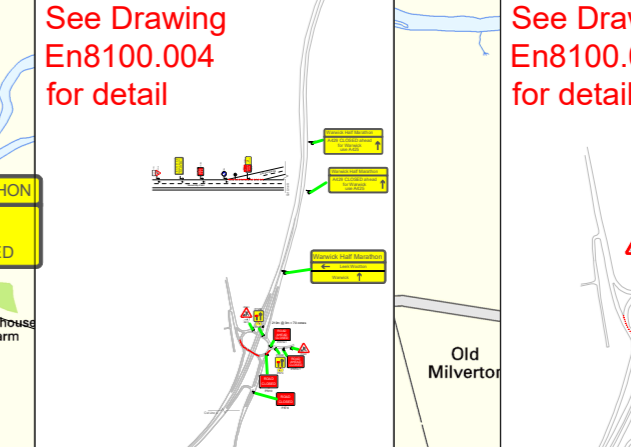
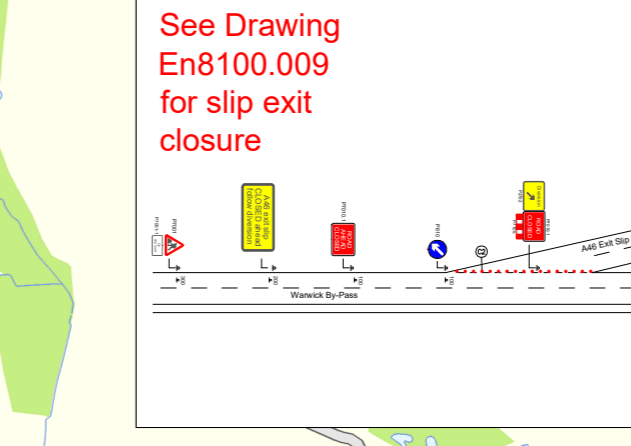
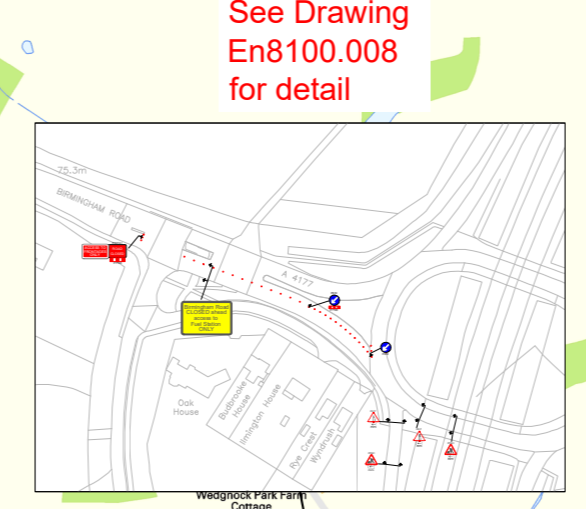


- NOTES**
1. All traffic signs shall comply with Chapter 8 of the Traffic Signs Manual
 2. All traffic management equipment shall be provided by the Contractor, unless otherwise specified
 3. All signs shall be positioned so as not to be obscured by any other objects and shall not obstruct any other sign, permanent or temporary as much as is reasonably practicable.
 4. All traffic signs shall meet the reflectorisation requirements of BS 673 - Part 6 - 1983, Table 1.

- KEY**
- Cone
 - Sign
 - Direction of traffic flow
 - Route
 - MOO Marshal

Location ID	Description
50,51	WARWICK HALF MARATHON Sunday 1st March 08:30 - 09:30 Road will be CLOSED
1,2,3,4,5	WARWICK HALF MARATHON Sunday 1st March 08:30 - 09:30 Road will be CLOSED
6,7,8,9,10,11	WARWICK HALF MARATHON Sunday 1st March 08:30 - 09:30 Road will be CLOSED
12	WARWICK HALF MARATHON Sunday 1st March 08:30 - 09:30 Road will be CLOSED
13,15	WARWICK HALF MARATHON Sunday 1st March 08:30 - 09:30 Road will be CLOSED
16,17	WARWICK HALF MARATHON Sunday 1st March 08:30 - 09:30 Road will be CLOSED
18,19,22	WARWICK HALF MARATHON Sunday 1st March 08:30 - 09:30 Road will be CLOSED
28,29,30,31,32	WARWICK HALF MARATHON Sunday 1st March 08:30 - 09:30 Road will be CLOSED
33,36	WARWICK HALF MARATHON Sunday 1st March 08:30 - 09:30 Road will be CLOSED
14	WARWICK HALF MARATHON No access to Red House Farm Lane 1st March 08:30 - 11:15
20	WARWICK HALF MARATHON No access to Red House Farm Lane 1st March 08:30 - 11:15
23,25,27	WARWICK HALF MARATHON No access to 1st March 08:30 - 11:15
34,35,38	WARWICK HALF MARATHON No access to 1st March 08:30 - 11:00
39,40	WARWICK HALF MARATHON No access to 1st March 08:30 - 11:00
37,44,45,46, 47,48,49	WARWICK HALF MARATHON Sunday 1st March 08:30 - 09:30 Road will be CLOSED

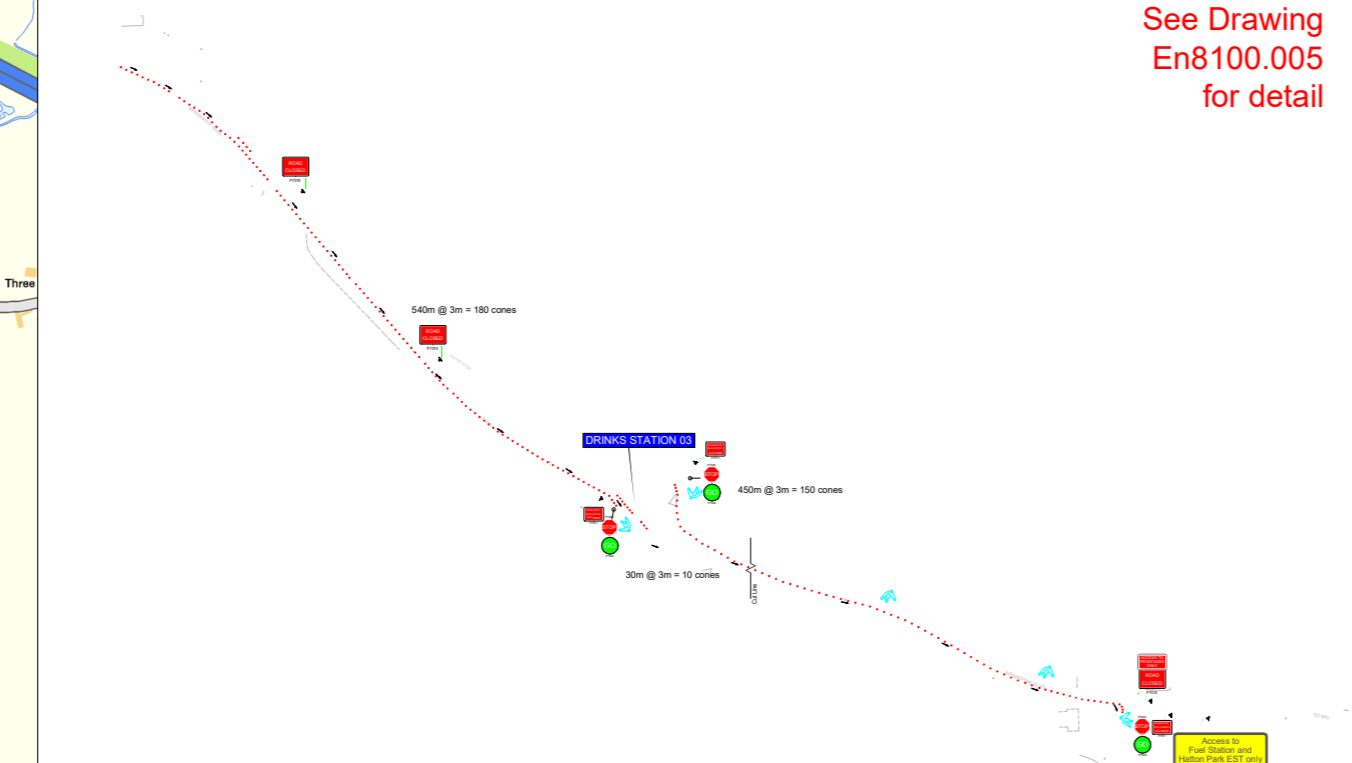

Rev	Description	Revisions	By	Chkd	Date

Client: **SALTEM**
 Project: **Warwick Half Marathon 2023**
 Title: **Warwick Half Marathon 2023**

Design: LP	Drawn: JB	Chkd: LP
Date: 24/01/20	Date: 24/01/20	Date: 24/01/20
Scale: N.T.S.	@ A3	Status: PROPOSED
Drawing No: 16611.001		Rev: