



Feeding Area - Design Intent

1 : 100

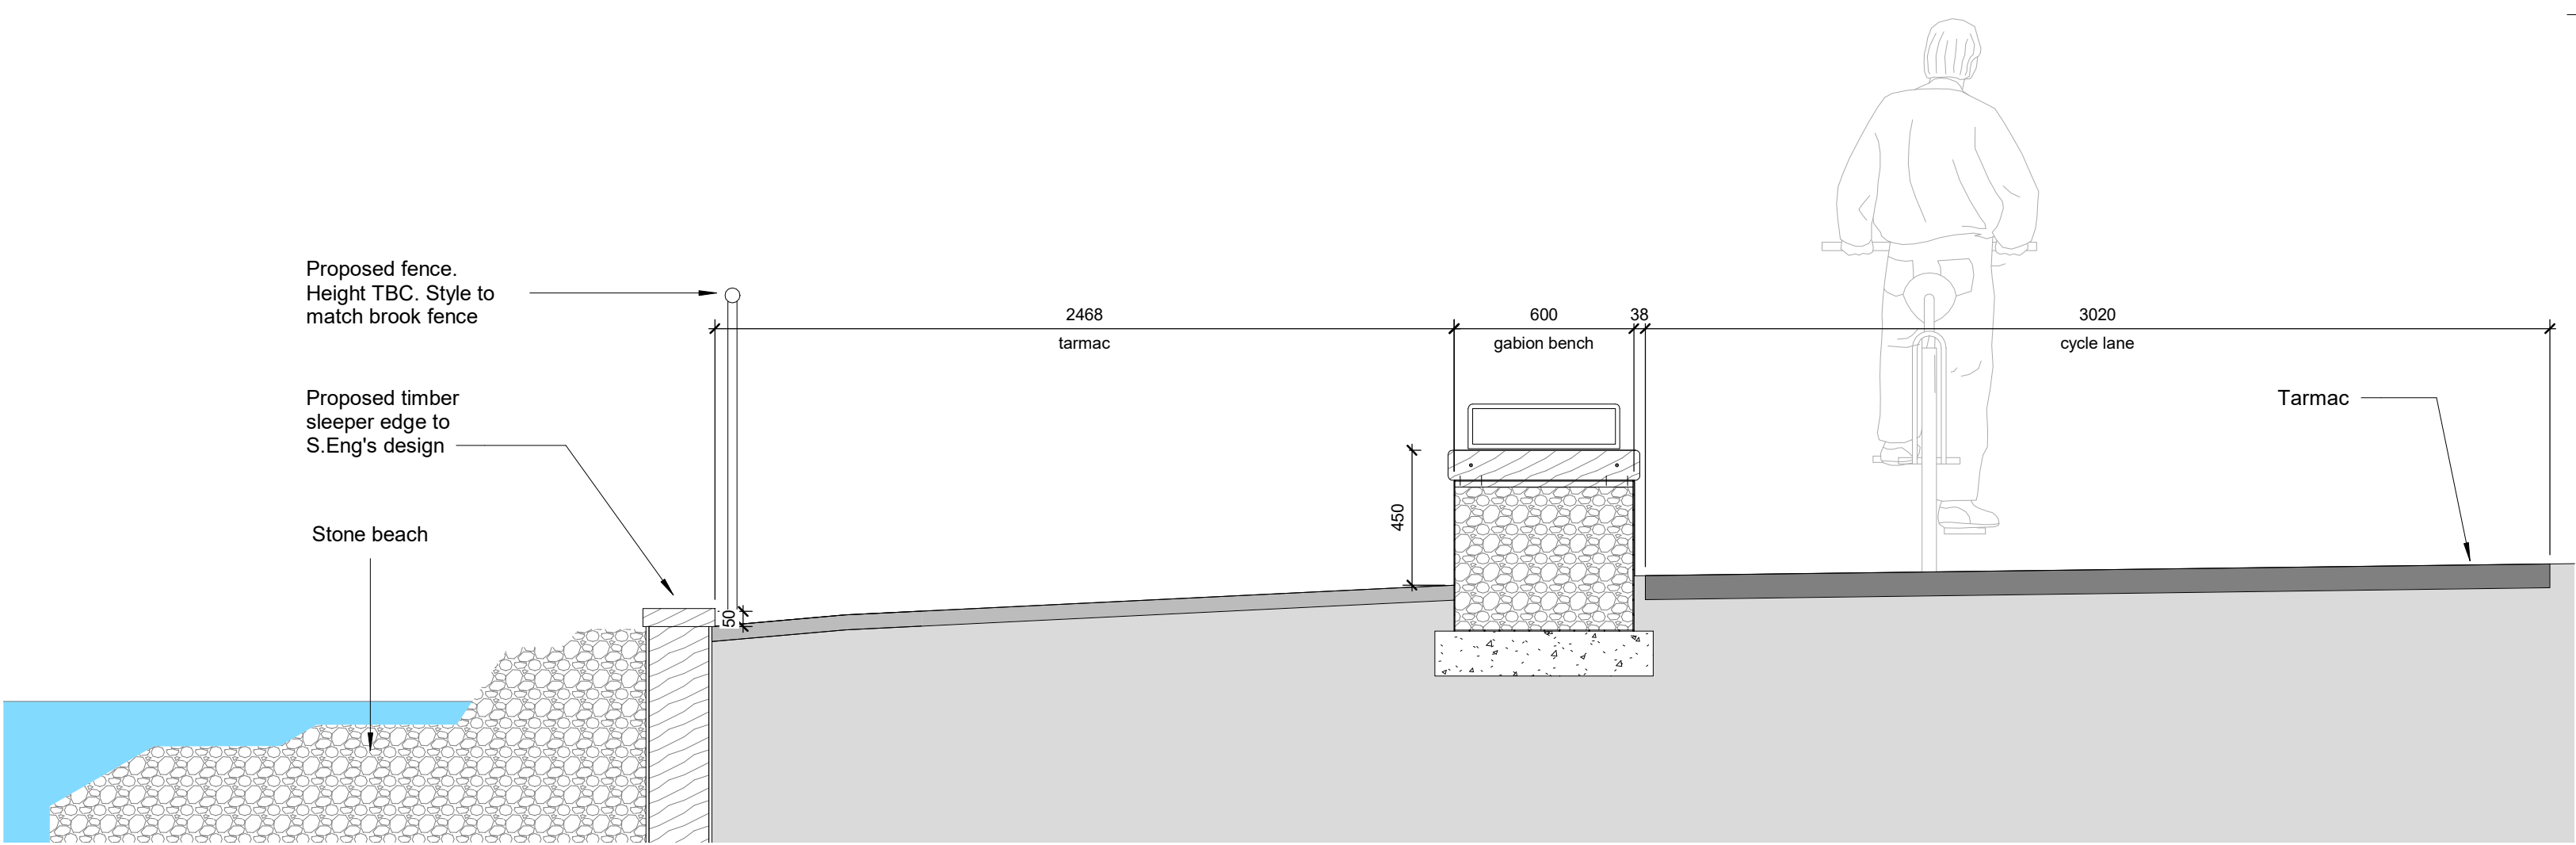


Seating Area - Indicative Section A-A

1 : 20

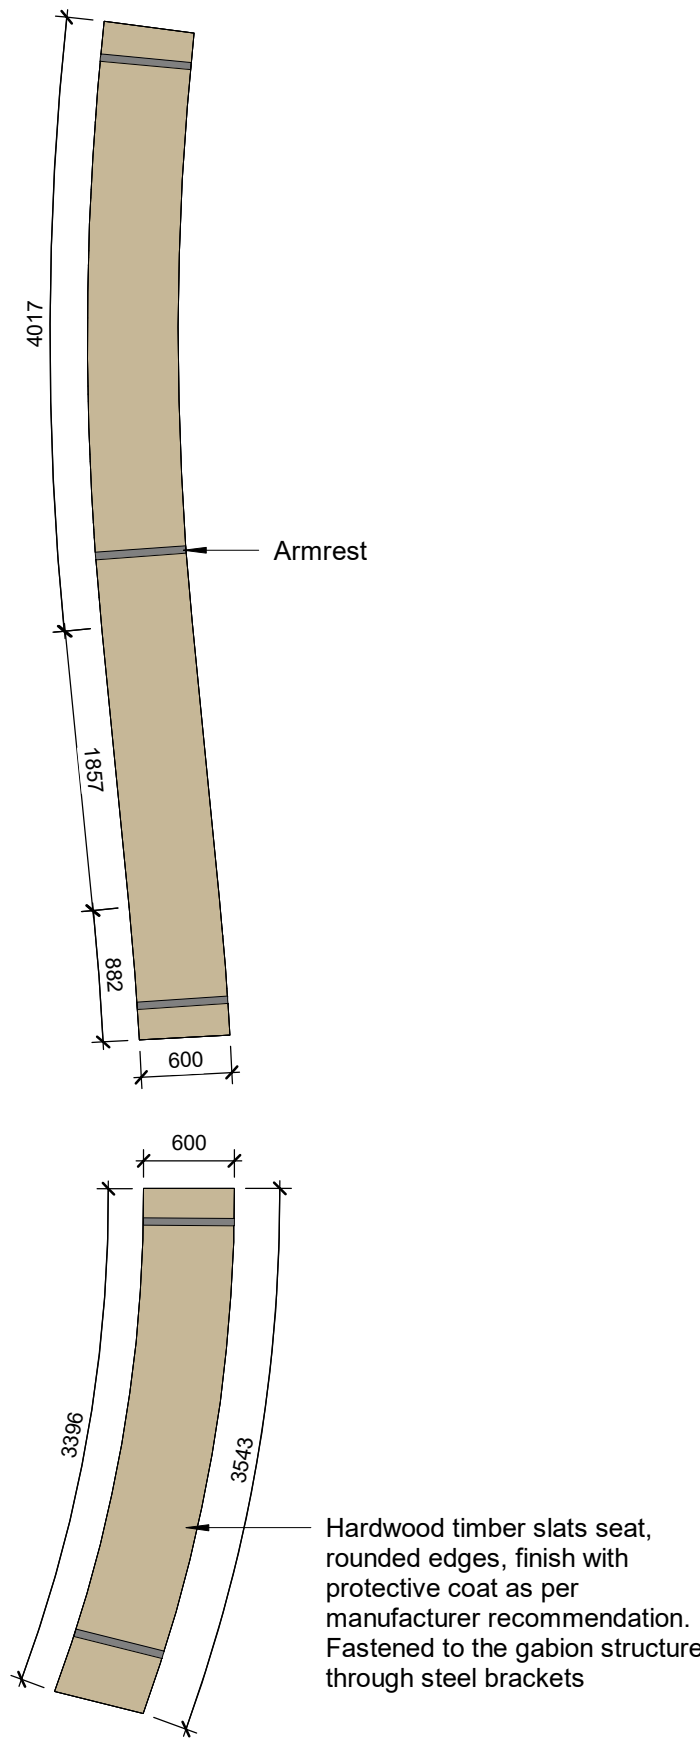

Proposed bench - Plan

1 : 50

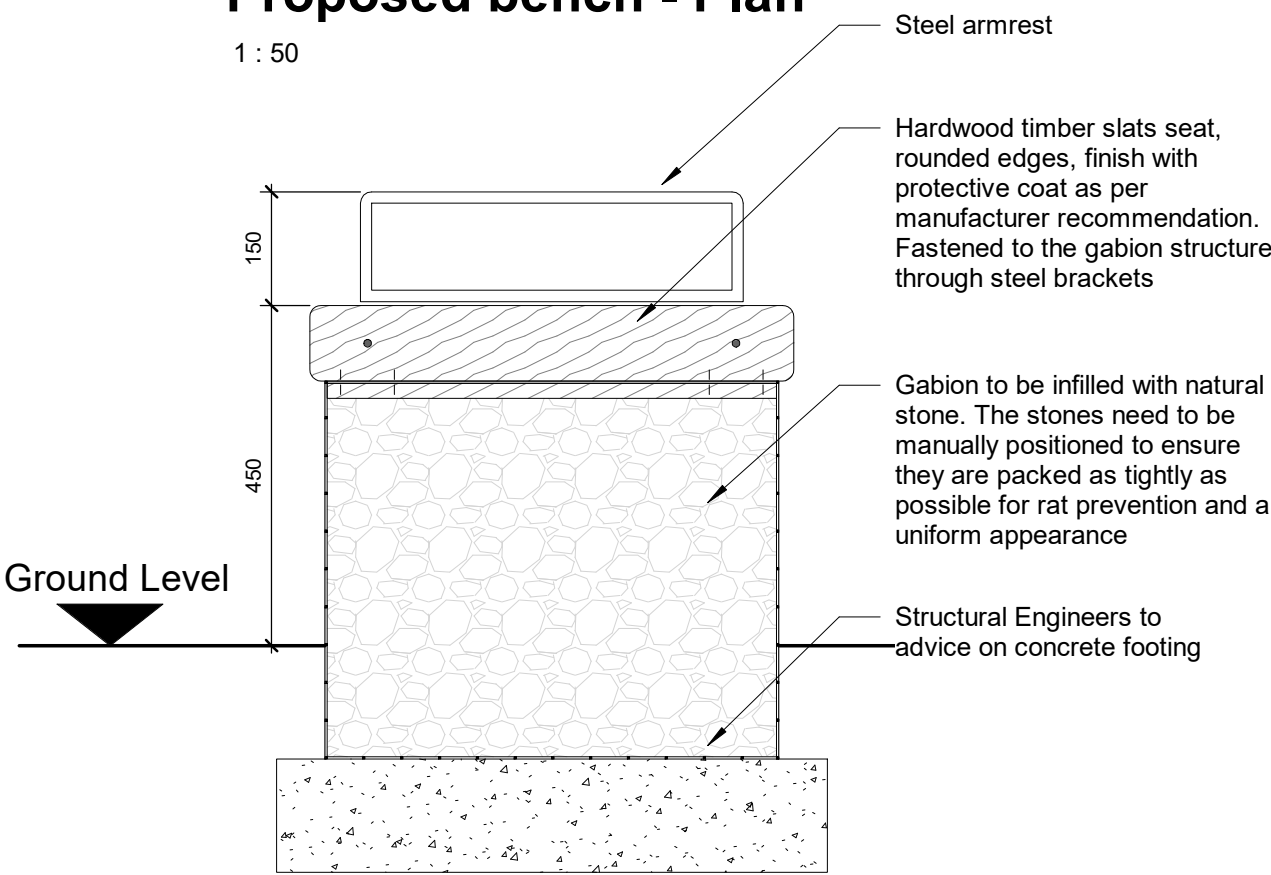

Proposed Bench - Section

1 : 10

PRECEDENT IMAGES



Back rest



Stone beach



Gabion bench



Timber sleeper

NOTE:

Proposed Duck Feeding Area to be 48m long to the length of bank, starting from the temporary hoarding, and 1.6m wide. Where the existing surface is narrower (due to the irregularities of the margin) the edge needs to be brought back.

Rev	Date	Description	By	Chk
-----	------	-------------	----	-----

DRAFT

DB3

LEEDS

10 South Parade, Leeds, LS1 5QS
Tel: 0113 244 2931 www.darntonb3.com



CLIENT
WARWICK DISTRICT COUNCIL

PROJECT
ABBEY FIELDS SWIMMING POOL

TITLE
DUCK FEEDING AREA DESIGN INTENT

CREATION DATE	SCALE @ A1	DBN	CHK	STATUS
11/12/24	As indicated	RPA	RP	S1

DB3 SHEET NO.

12943 - DB3 - B01 - XX - DR - A - 90006

KIER SHEET NO.

AFK - DB3 - SP - XX - D - A - 1106 - S3

PROJECT ORIGINATOR/FUNCTION/LEVEL/TITLE/ROLE/NUMBER/STATUS/REVISION

© COPYRIGHT. ALL RIGHTS RESERVED.

THIS DRAWING MUST BE USED IN CONJUNCTION WITH ALL OTHER RELEVANT DRAWINGS AND INFORMATION.

ANY DISCREPANCIES MUST BE REPORTED TO THE DESIGNER IMMEDIATELY.

THIS DRAWING OR INFORMATION MUST NOT BE USED FOR CONSTRUCTION UNLESS EXPRESSLY ISSUED FOR CONSTRUCTION.

DO NOT SCALE OFF DRAWINGS. USE DISPLAYED DIMENSIONS.

PLOT DATE: 09/03/2025 12:35:02