


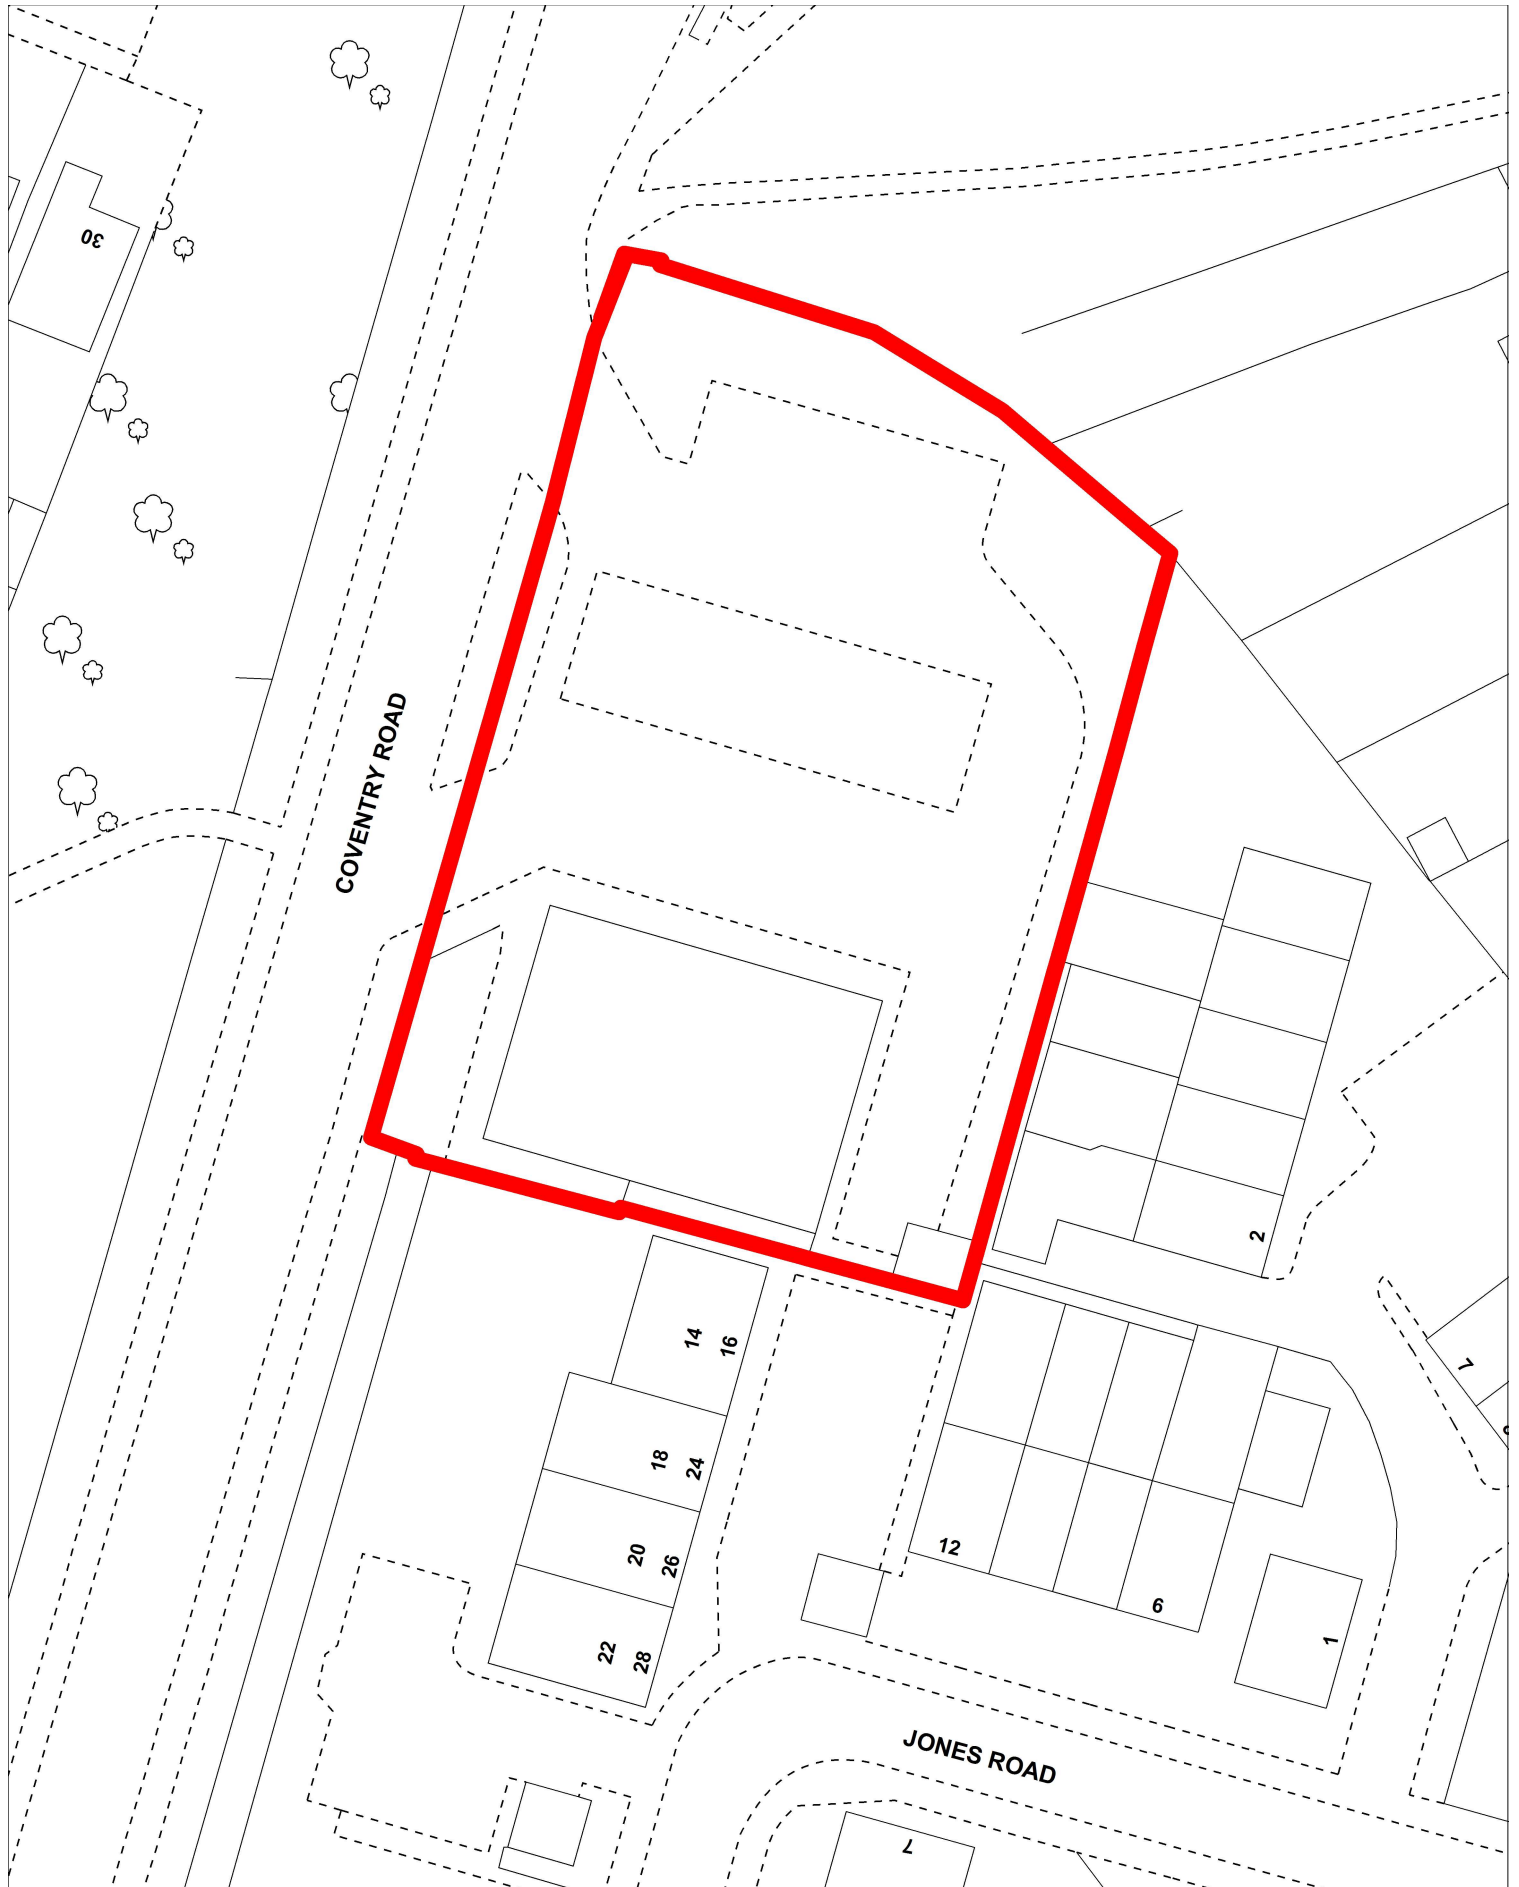

Location Plan

BP Oil (UK) Limited, Guys Cliffe Service Station, Coventry Road, Warwick, Warwickshire, CV34 5YH

Scale: 1:500 Produced By: Warwick District Council Ref No 48. Date: 11 February 2025

Community Protection, Town Hall, Parade, Royal Leamington Spa, Warwickshire, CV32 4AT

