



- Area for outdoor seating
- Flexible barriers

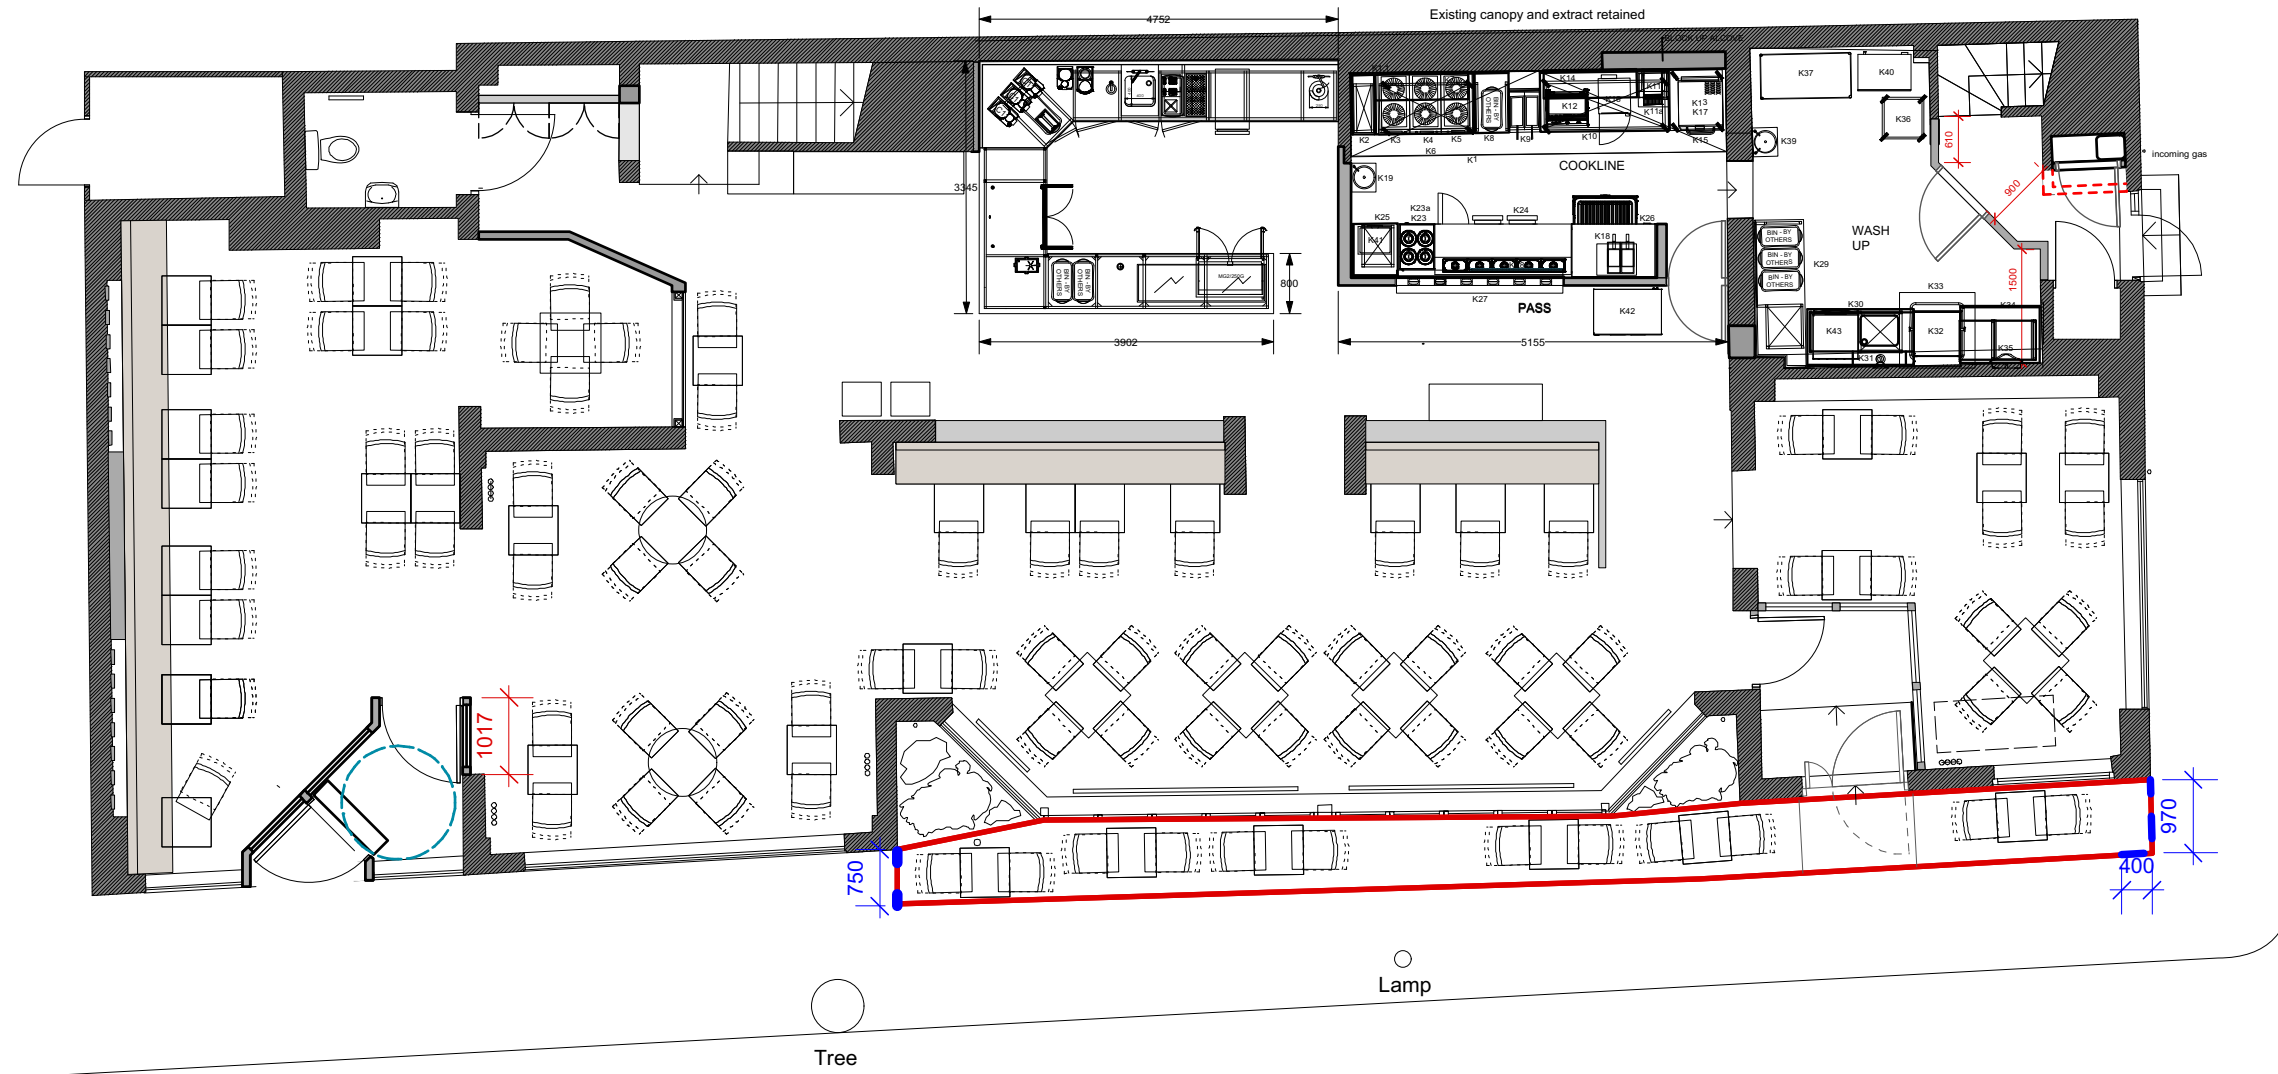

FINAL ISSUE

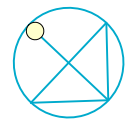

1:100 scale 0 2 4 6 8 10m

www.cgaarchitects.co.uk • T: 0117 329 1414 • M: 079799 23535

Chris Goodsall Architects